


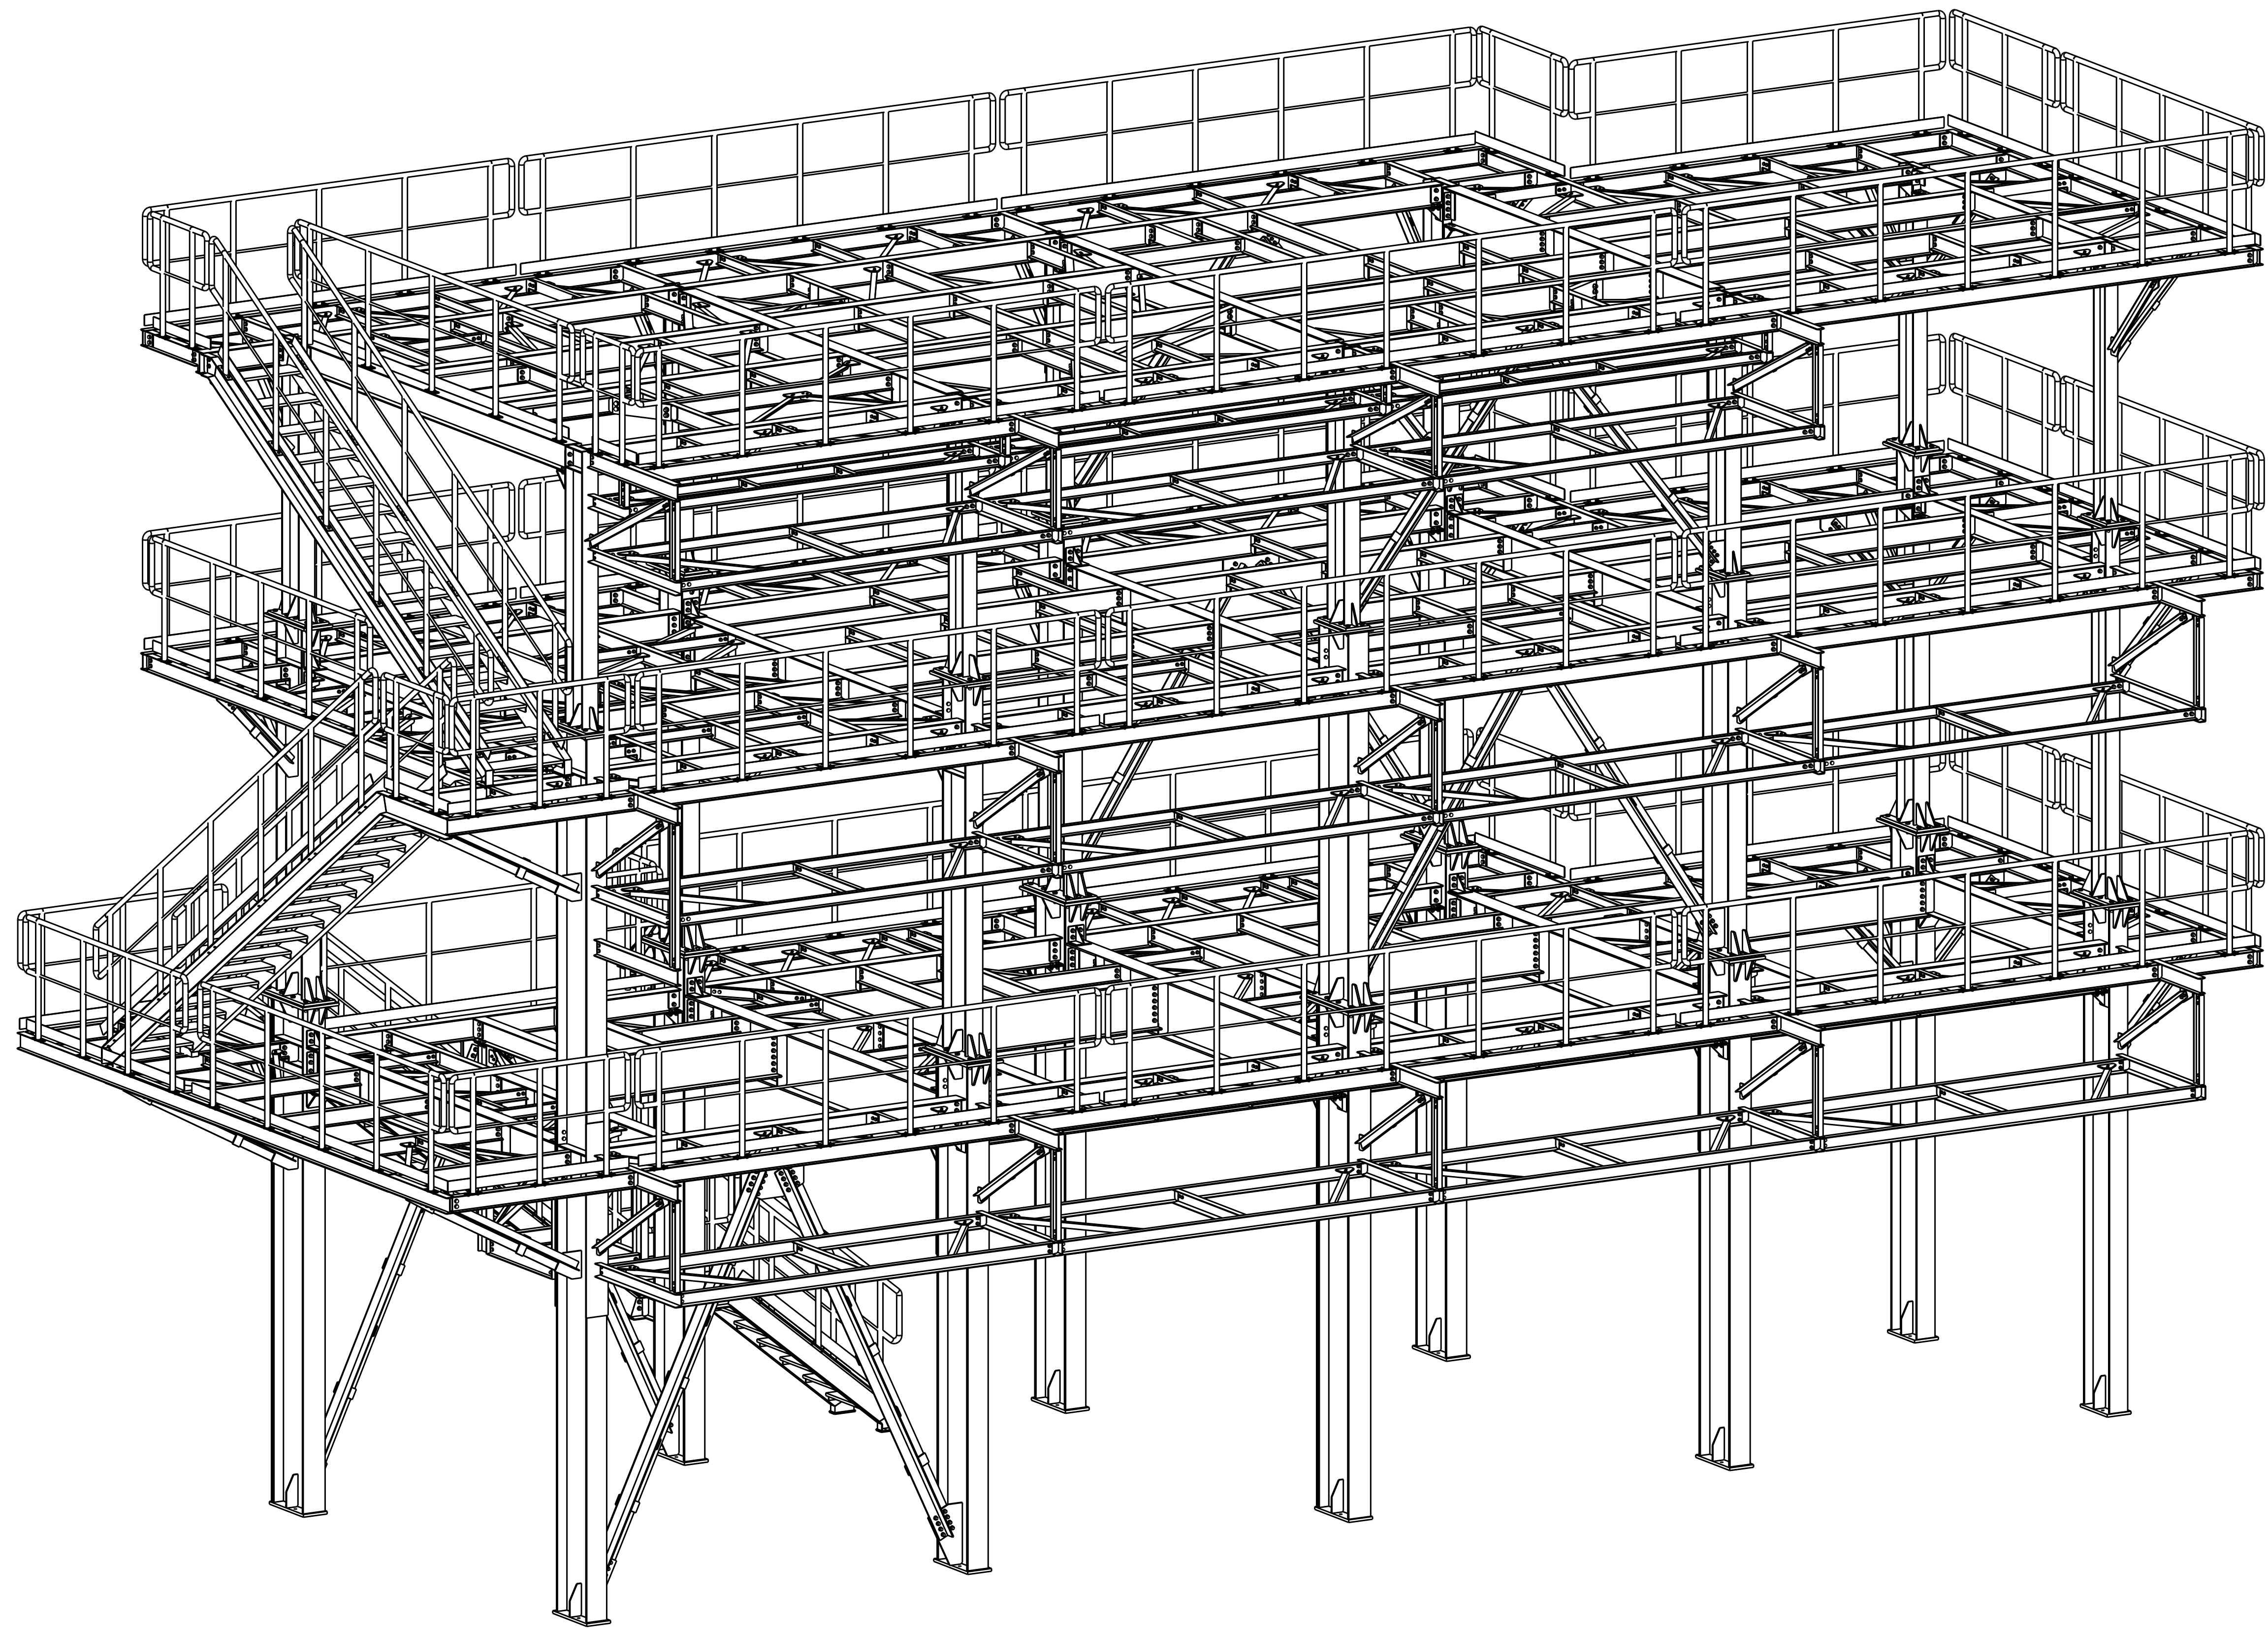



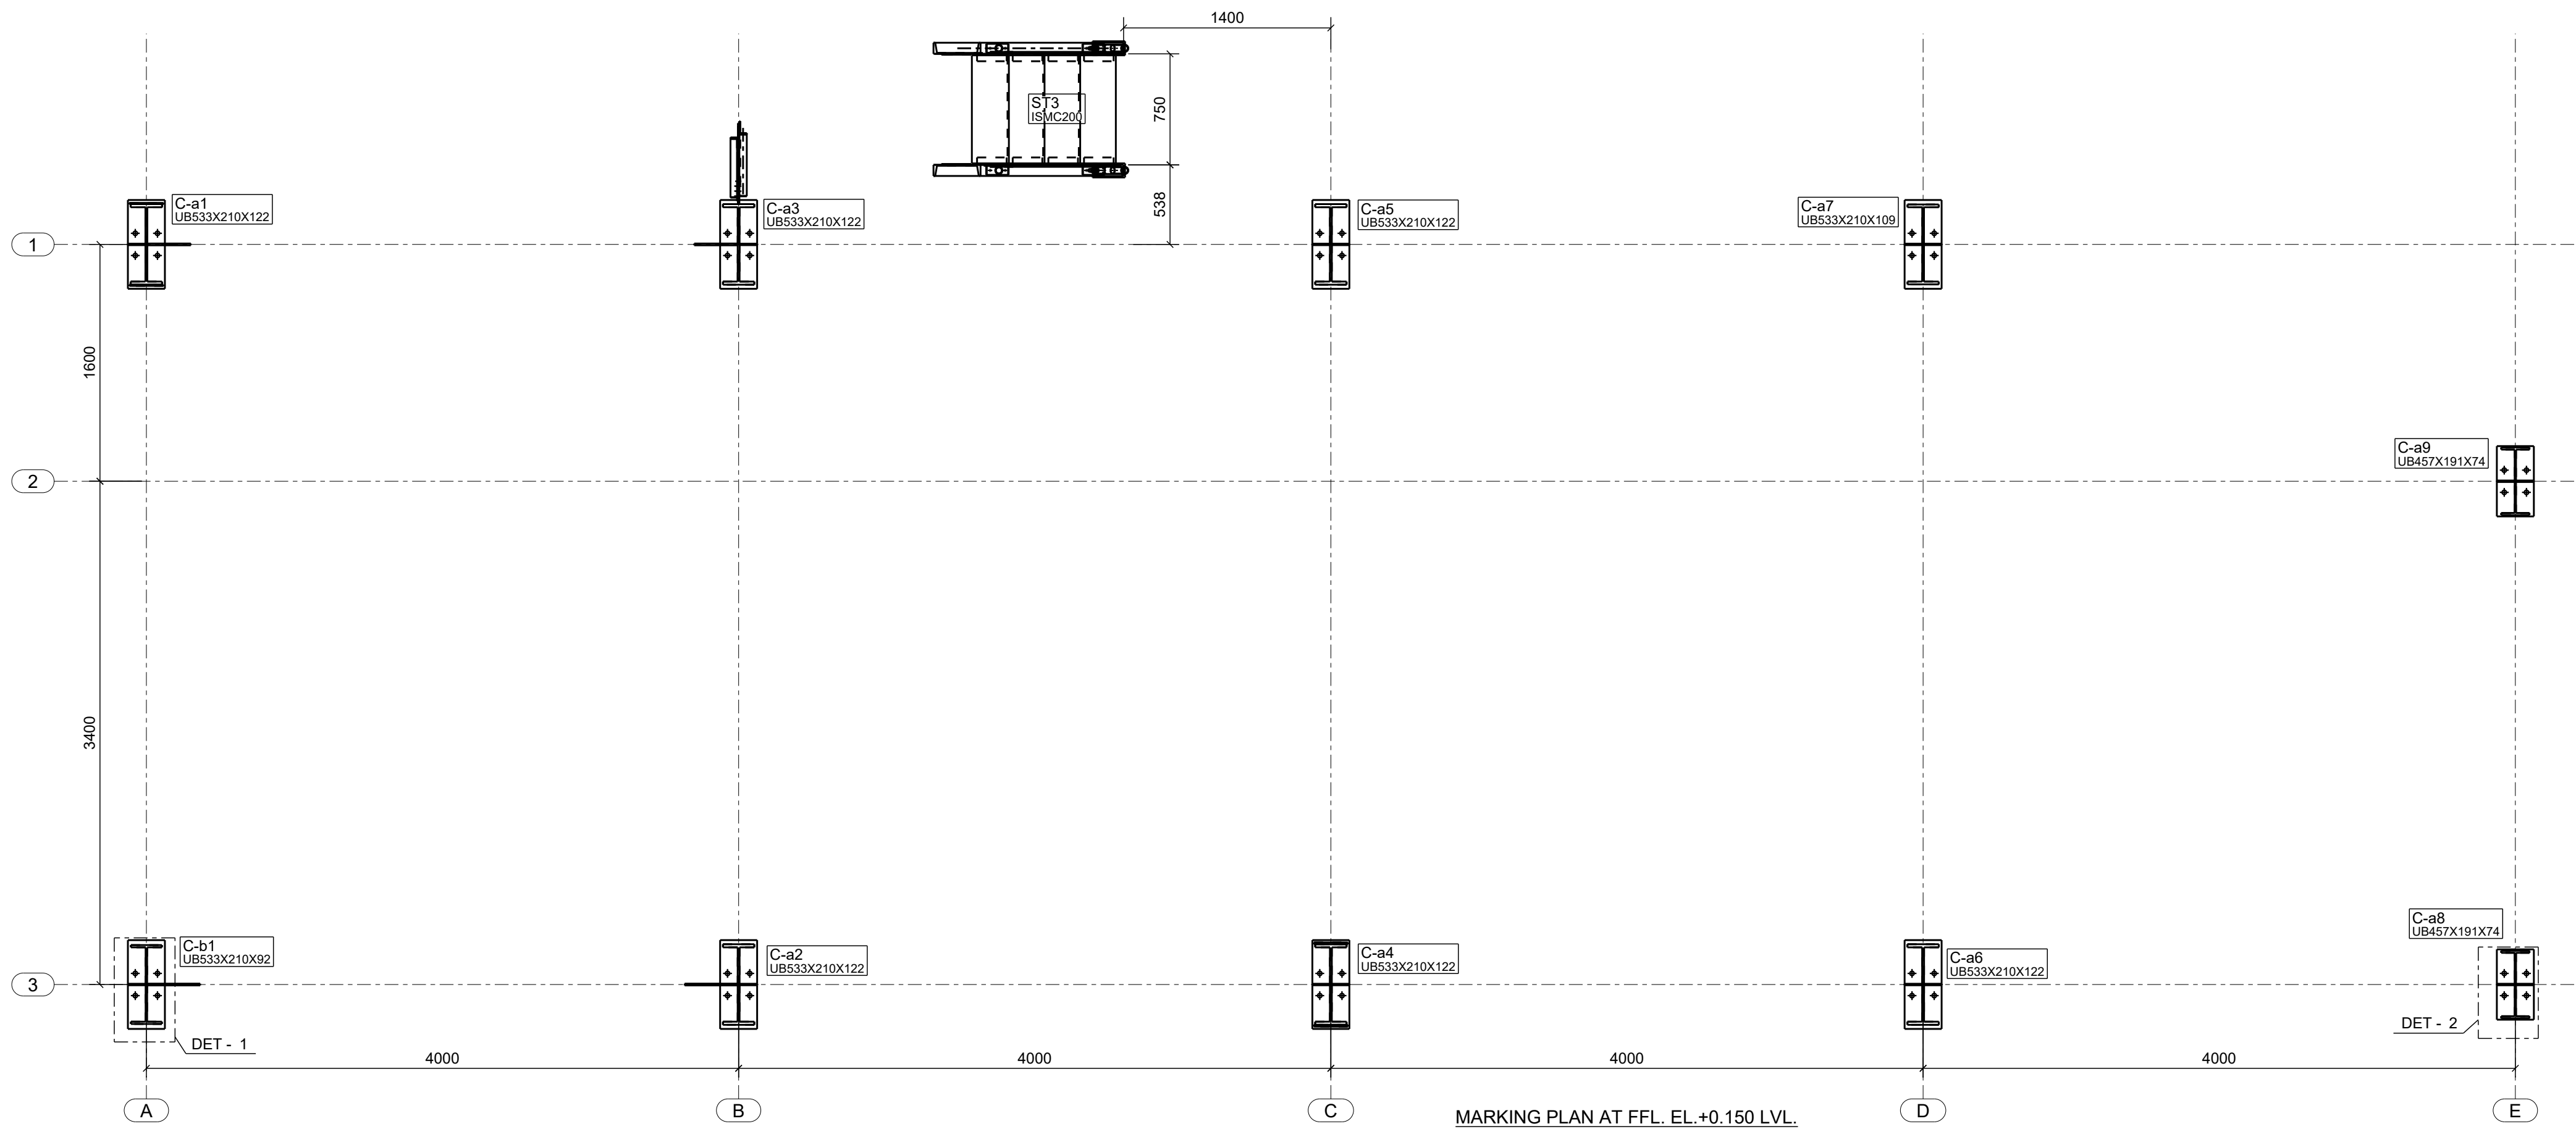



3D - VIEW

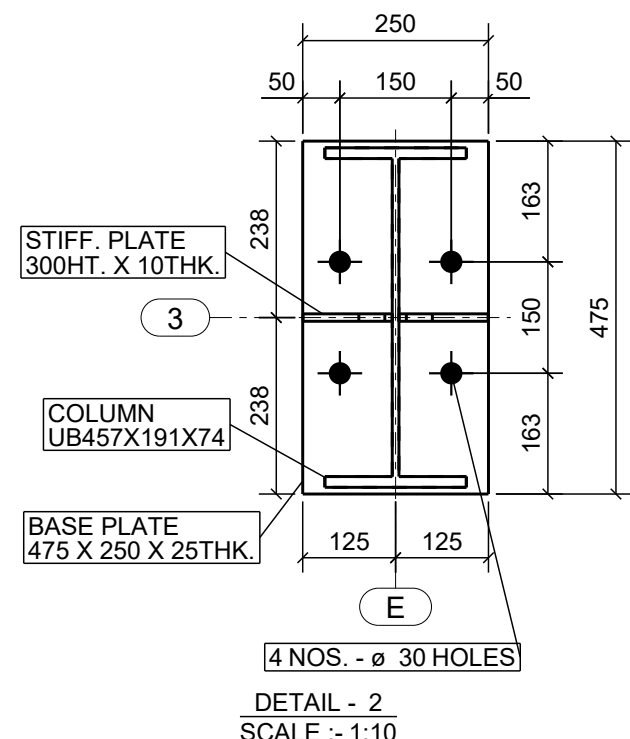


MARKING PLAN AT FFL, EL.+0.150 LVL.
SCALE :- 1:31

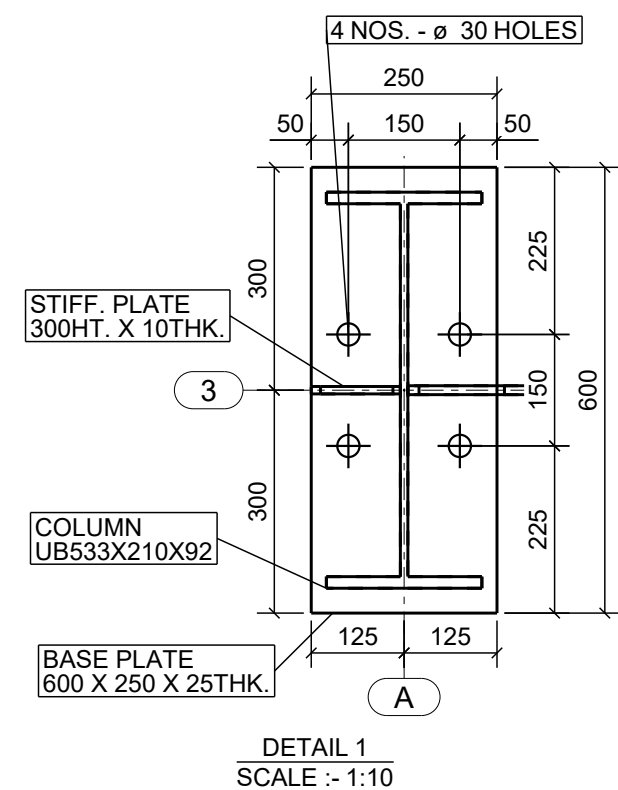

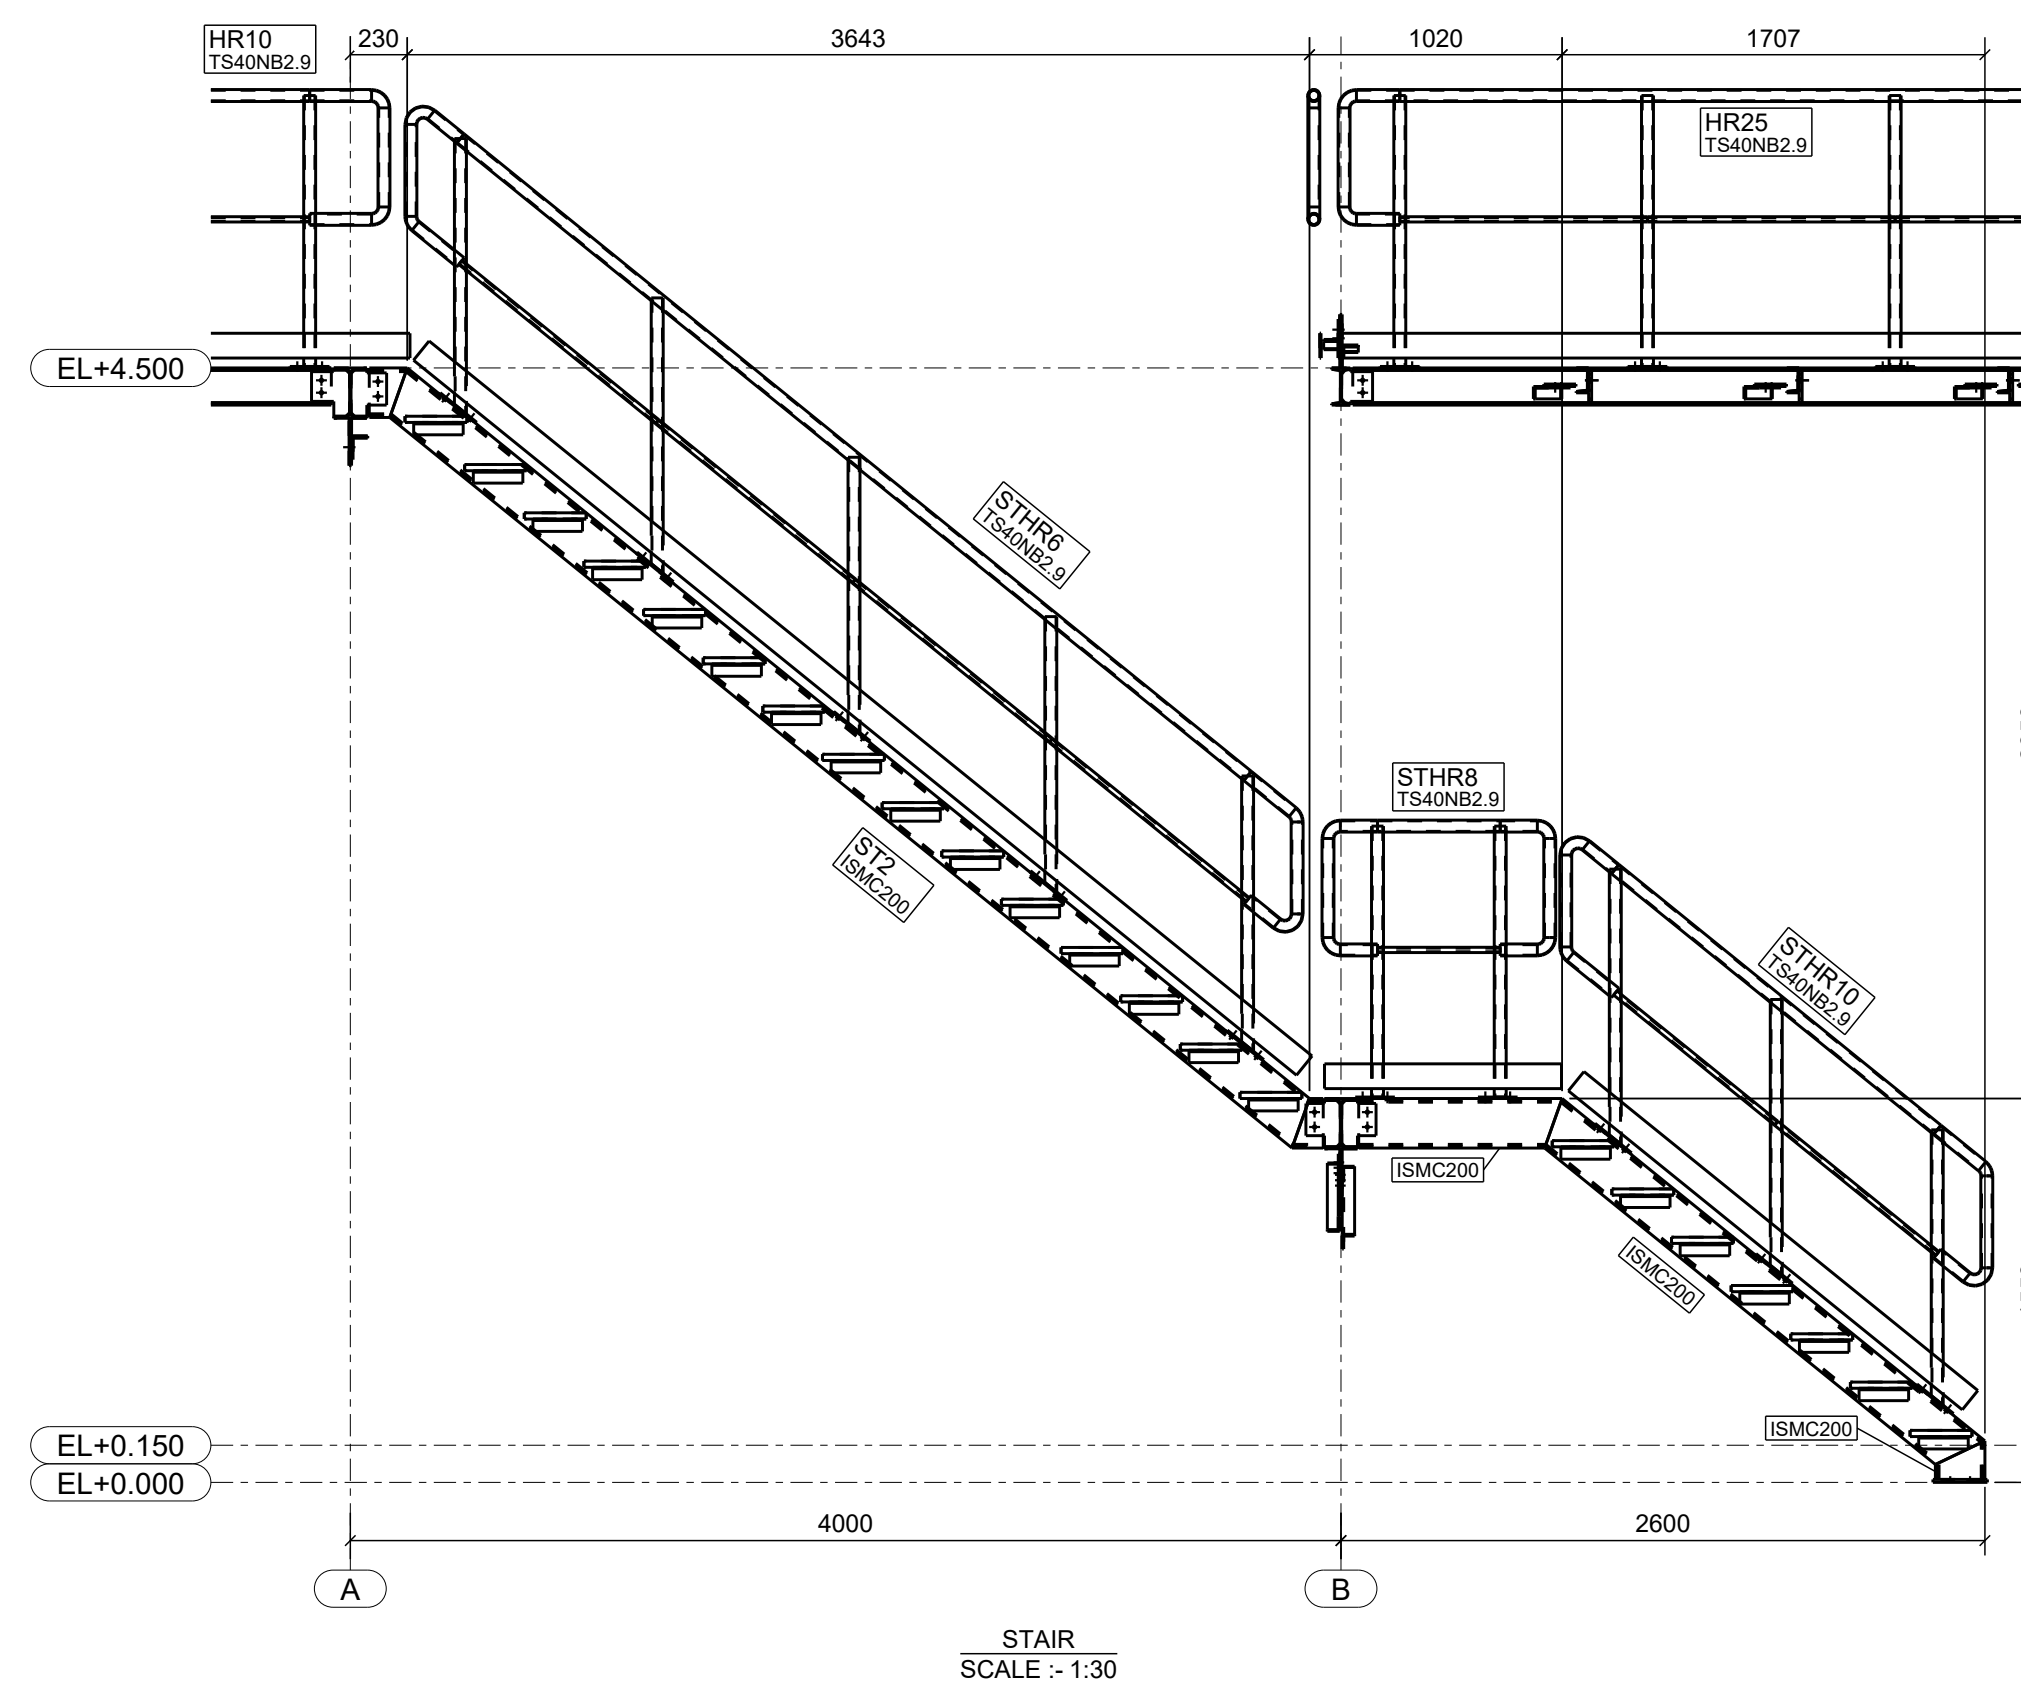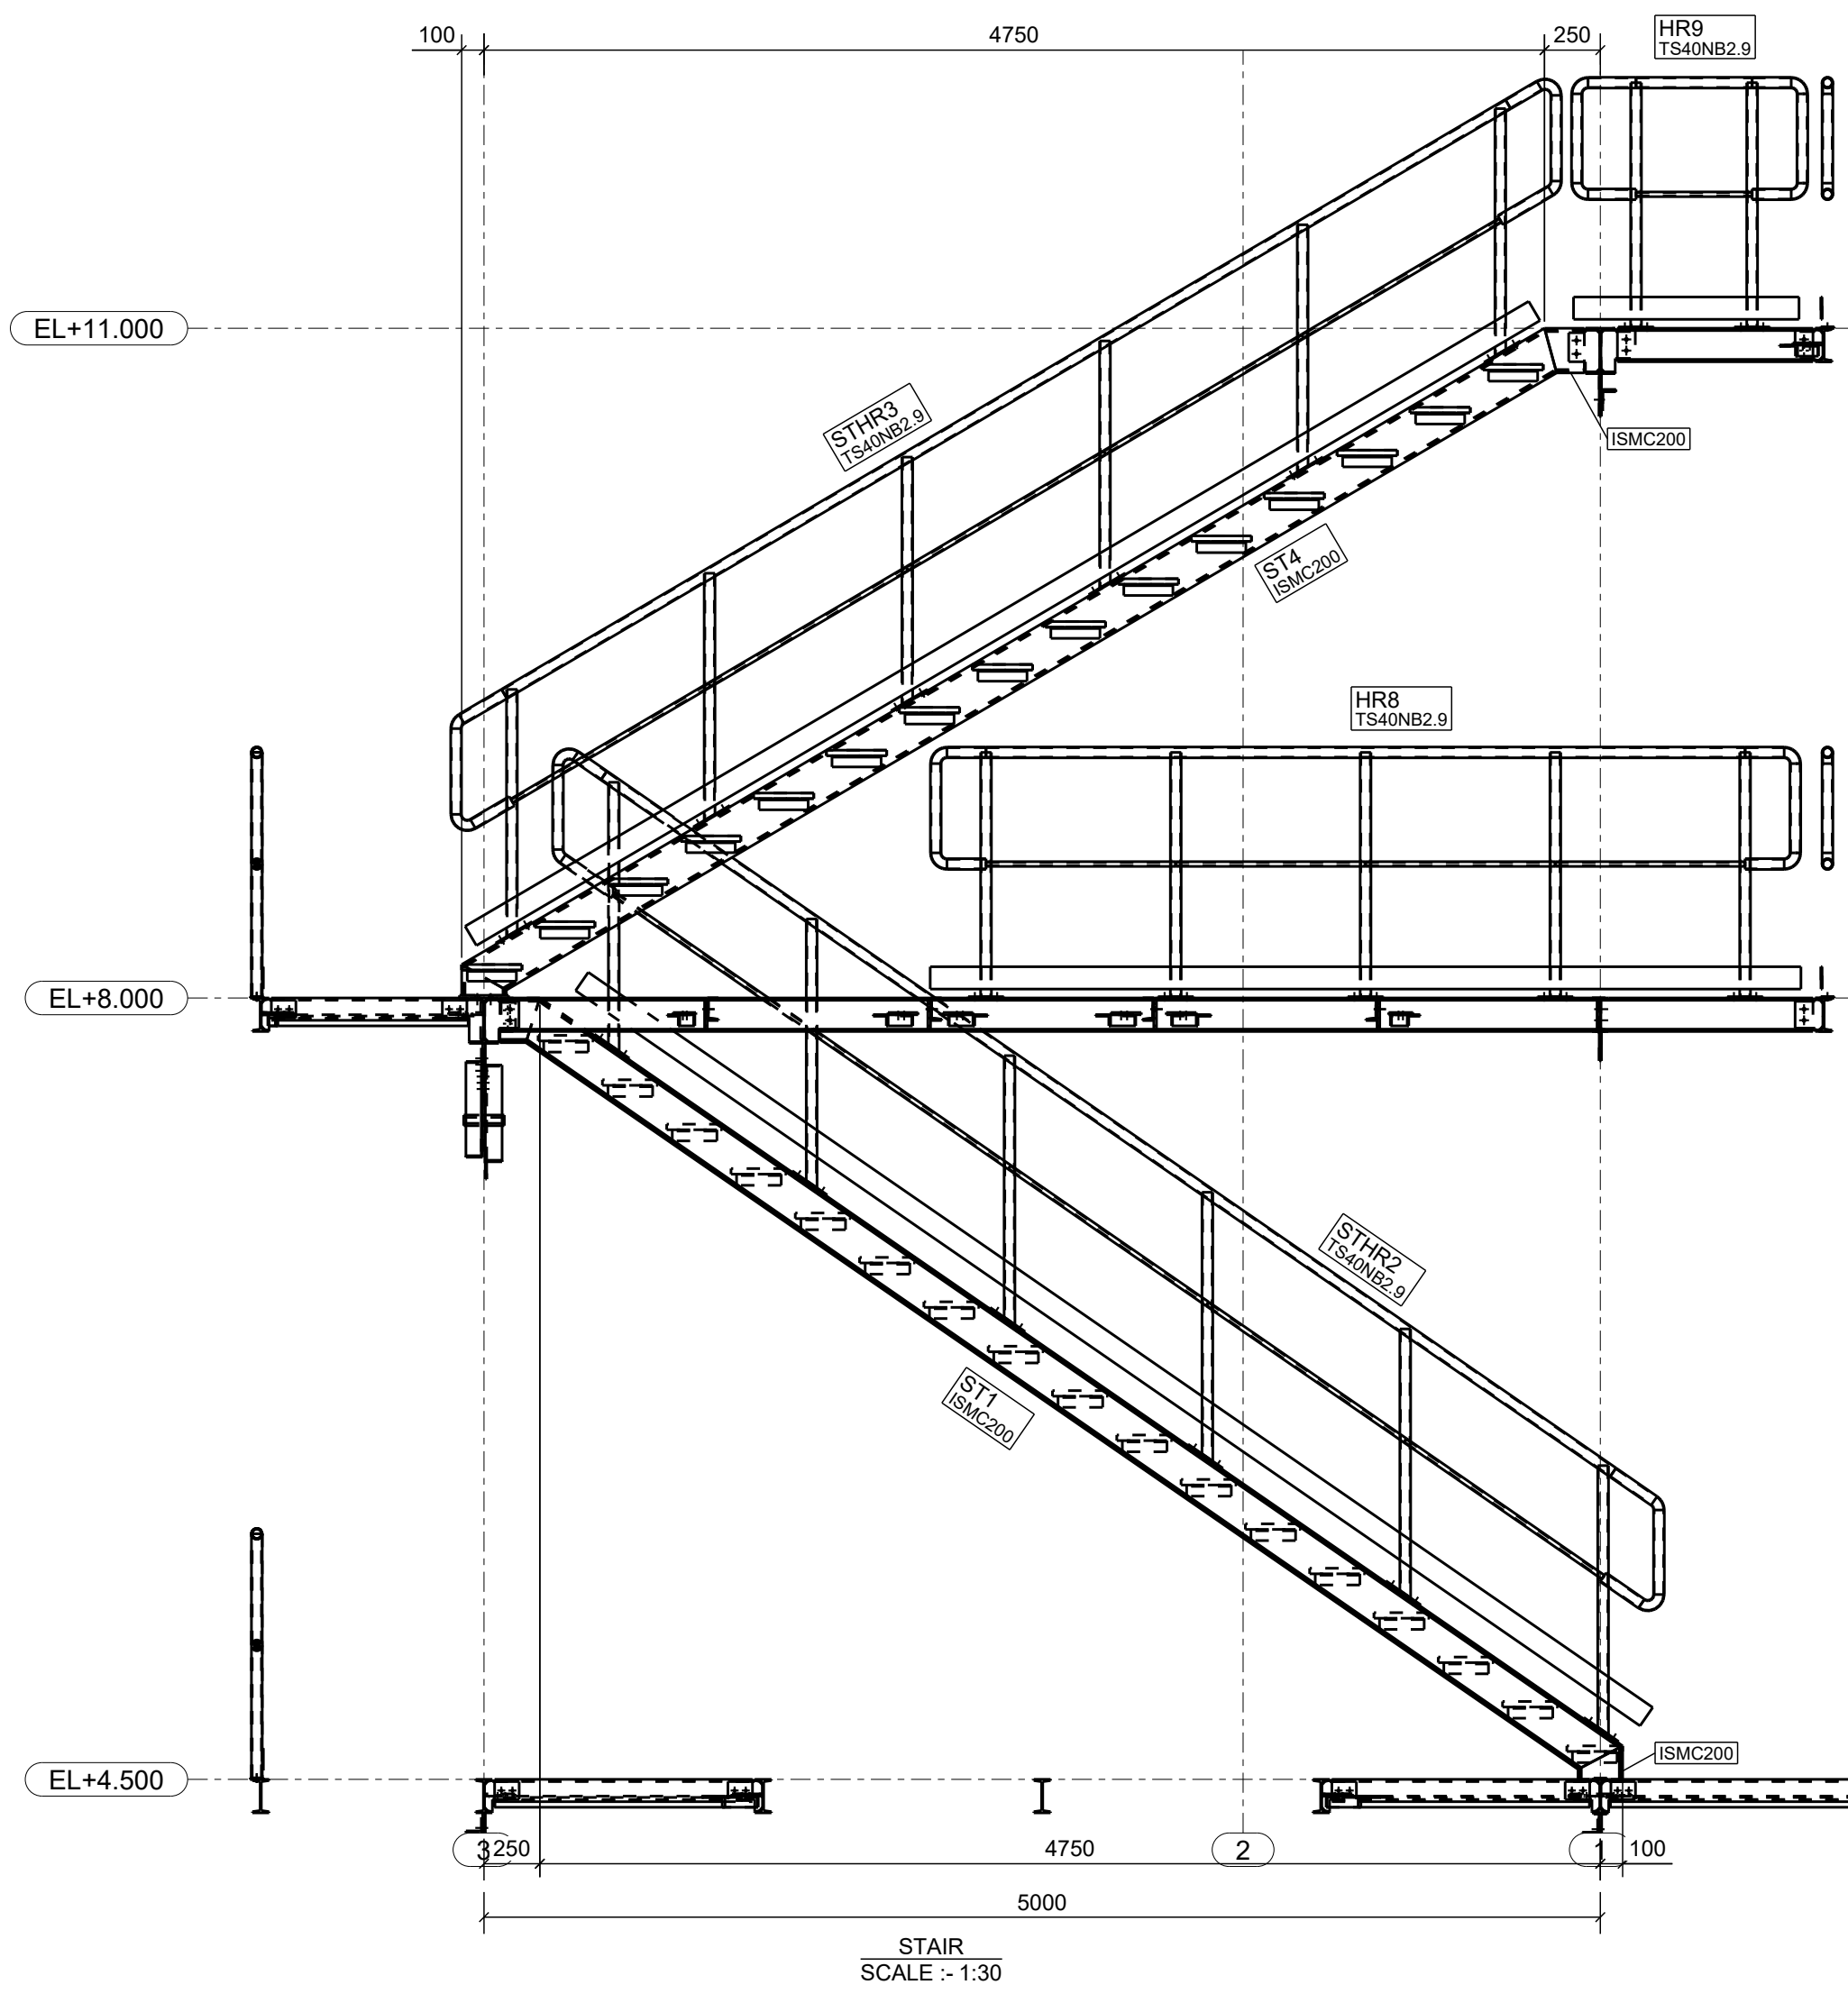


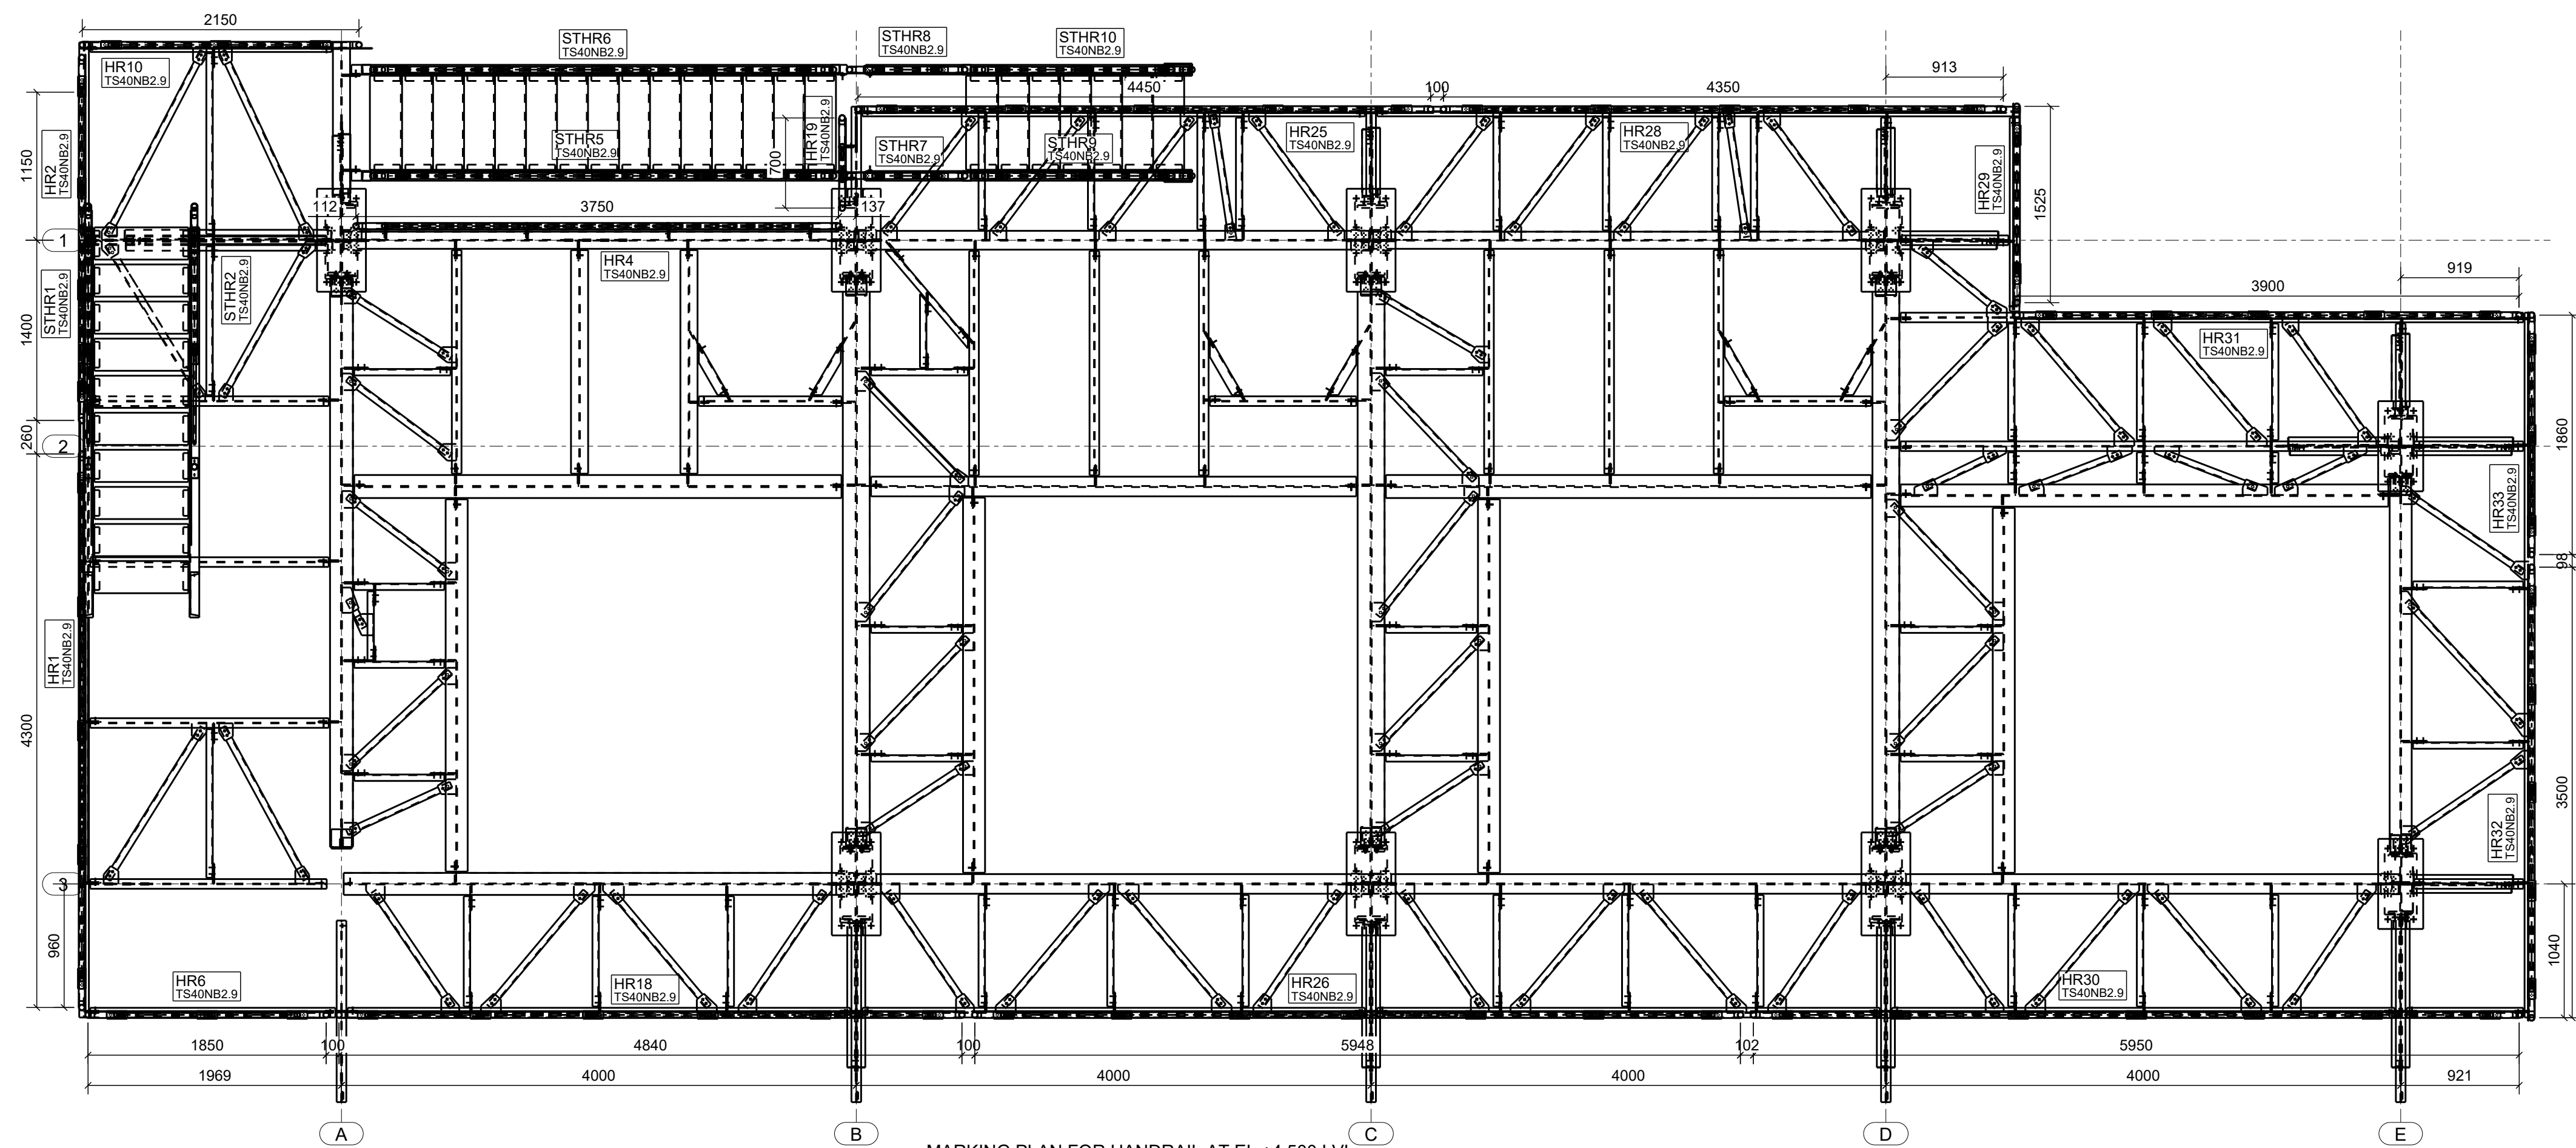


MARKING PLAN FOR HANDRAIL AT EL.+4.500 LVL.
SCALE - 1:35

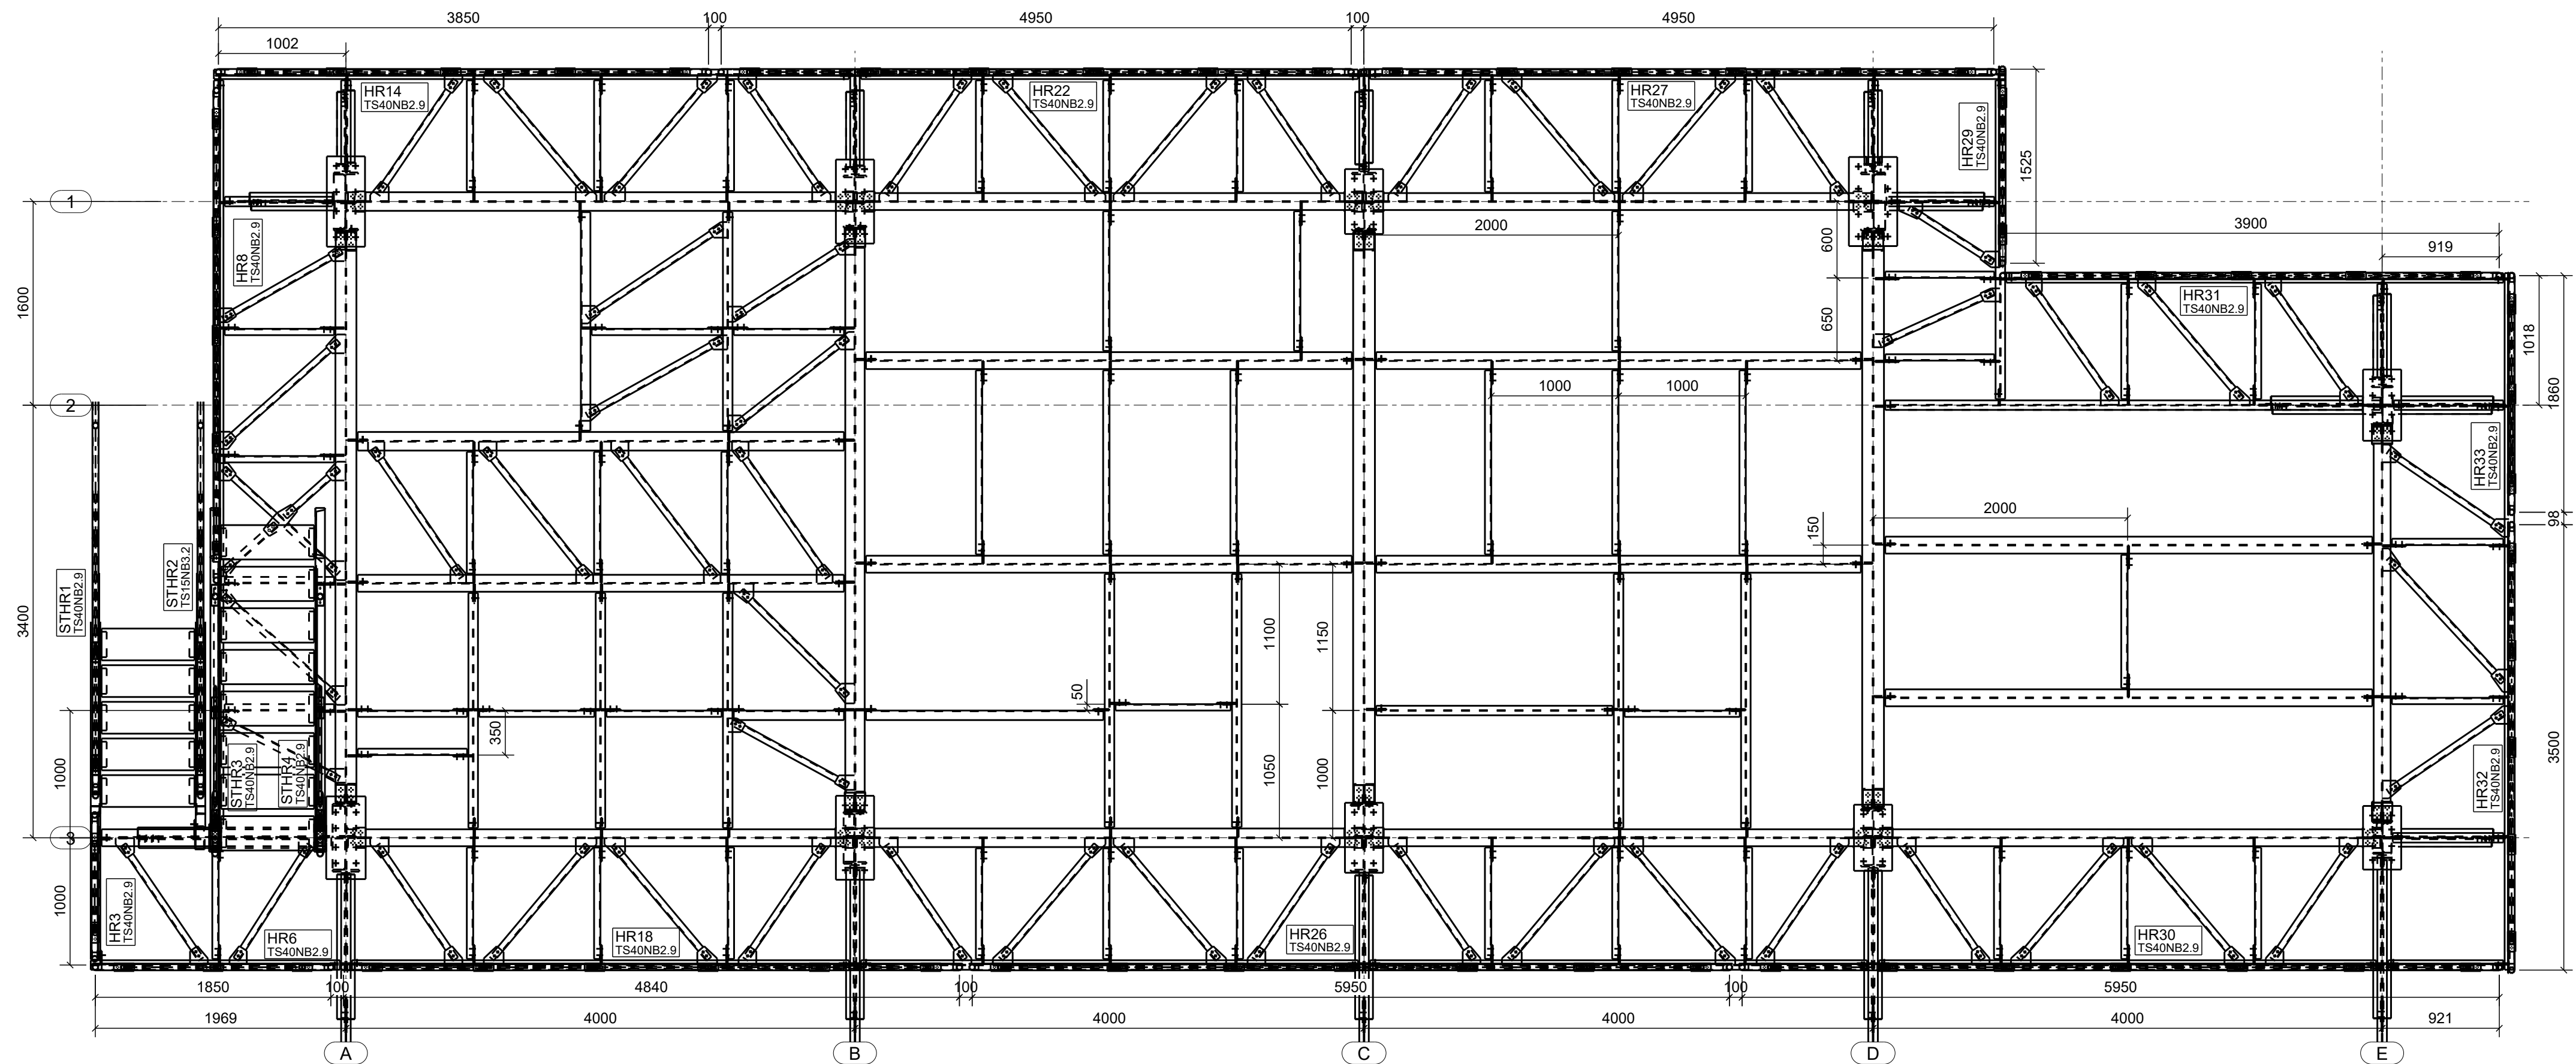


MARKING PLAN FOR HANDRAIL AT EL.+8.000 LVL.
SCALE - 1:35

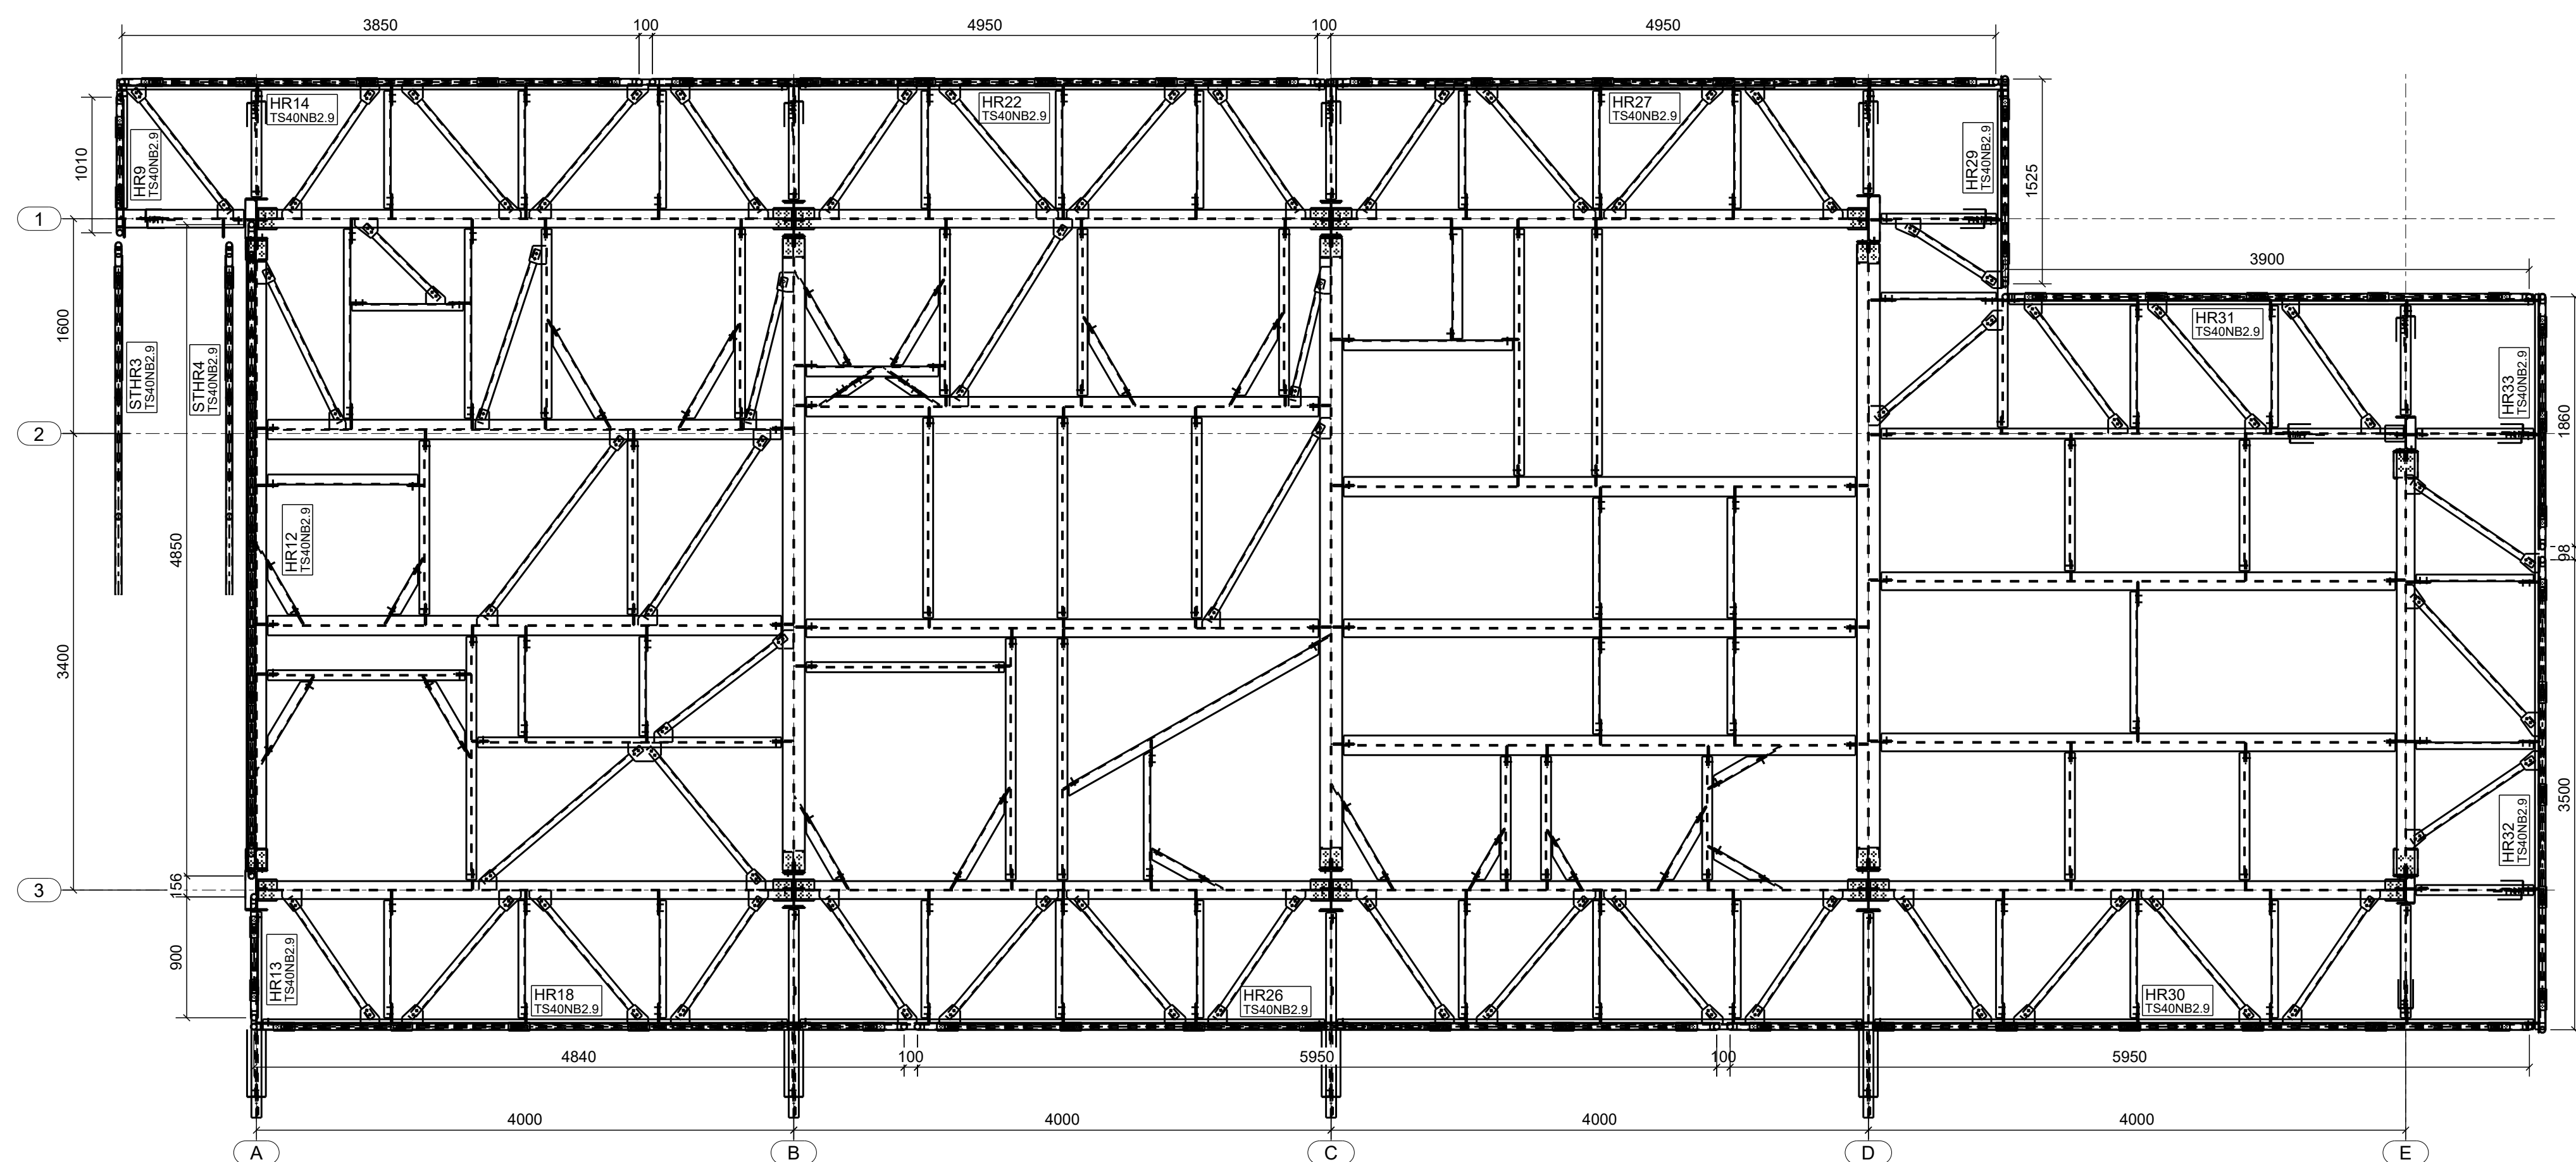


MARKING PLAN FOR HANDRAIL AT EL.+11.000 LVL.
SCALE :- 1:35

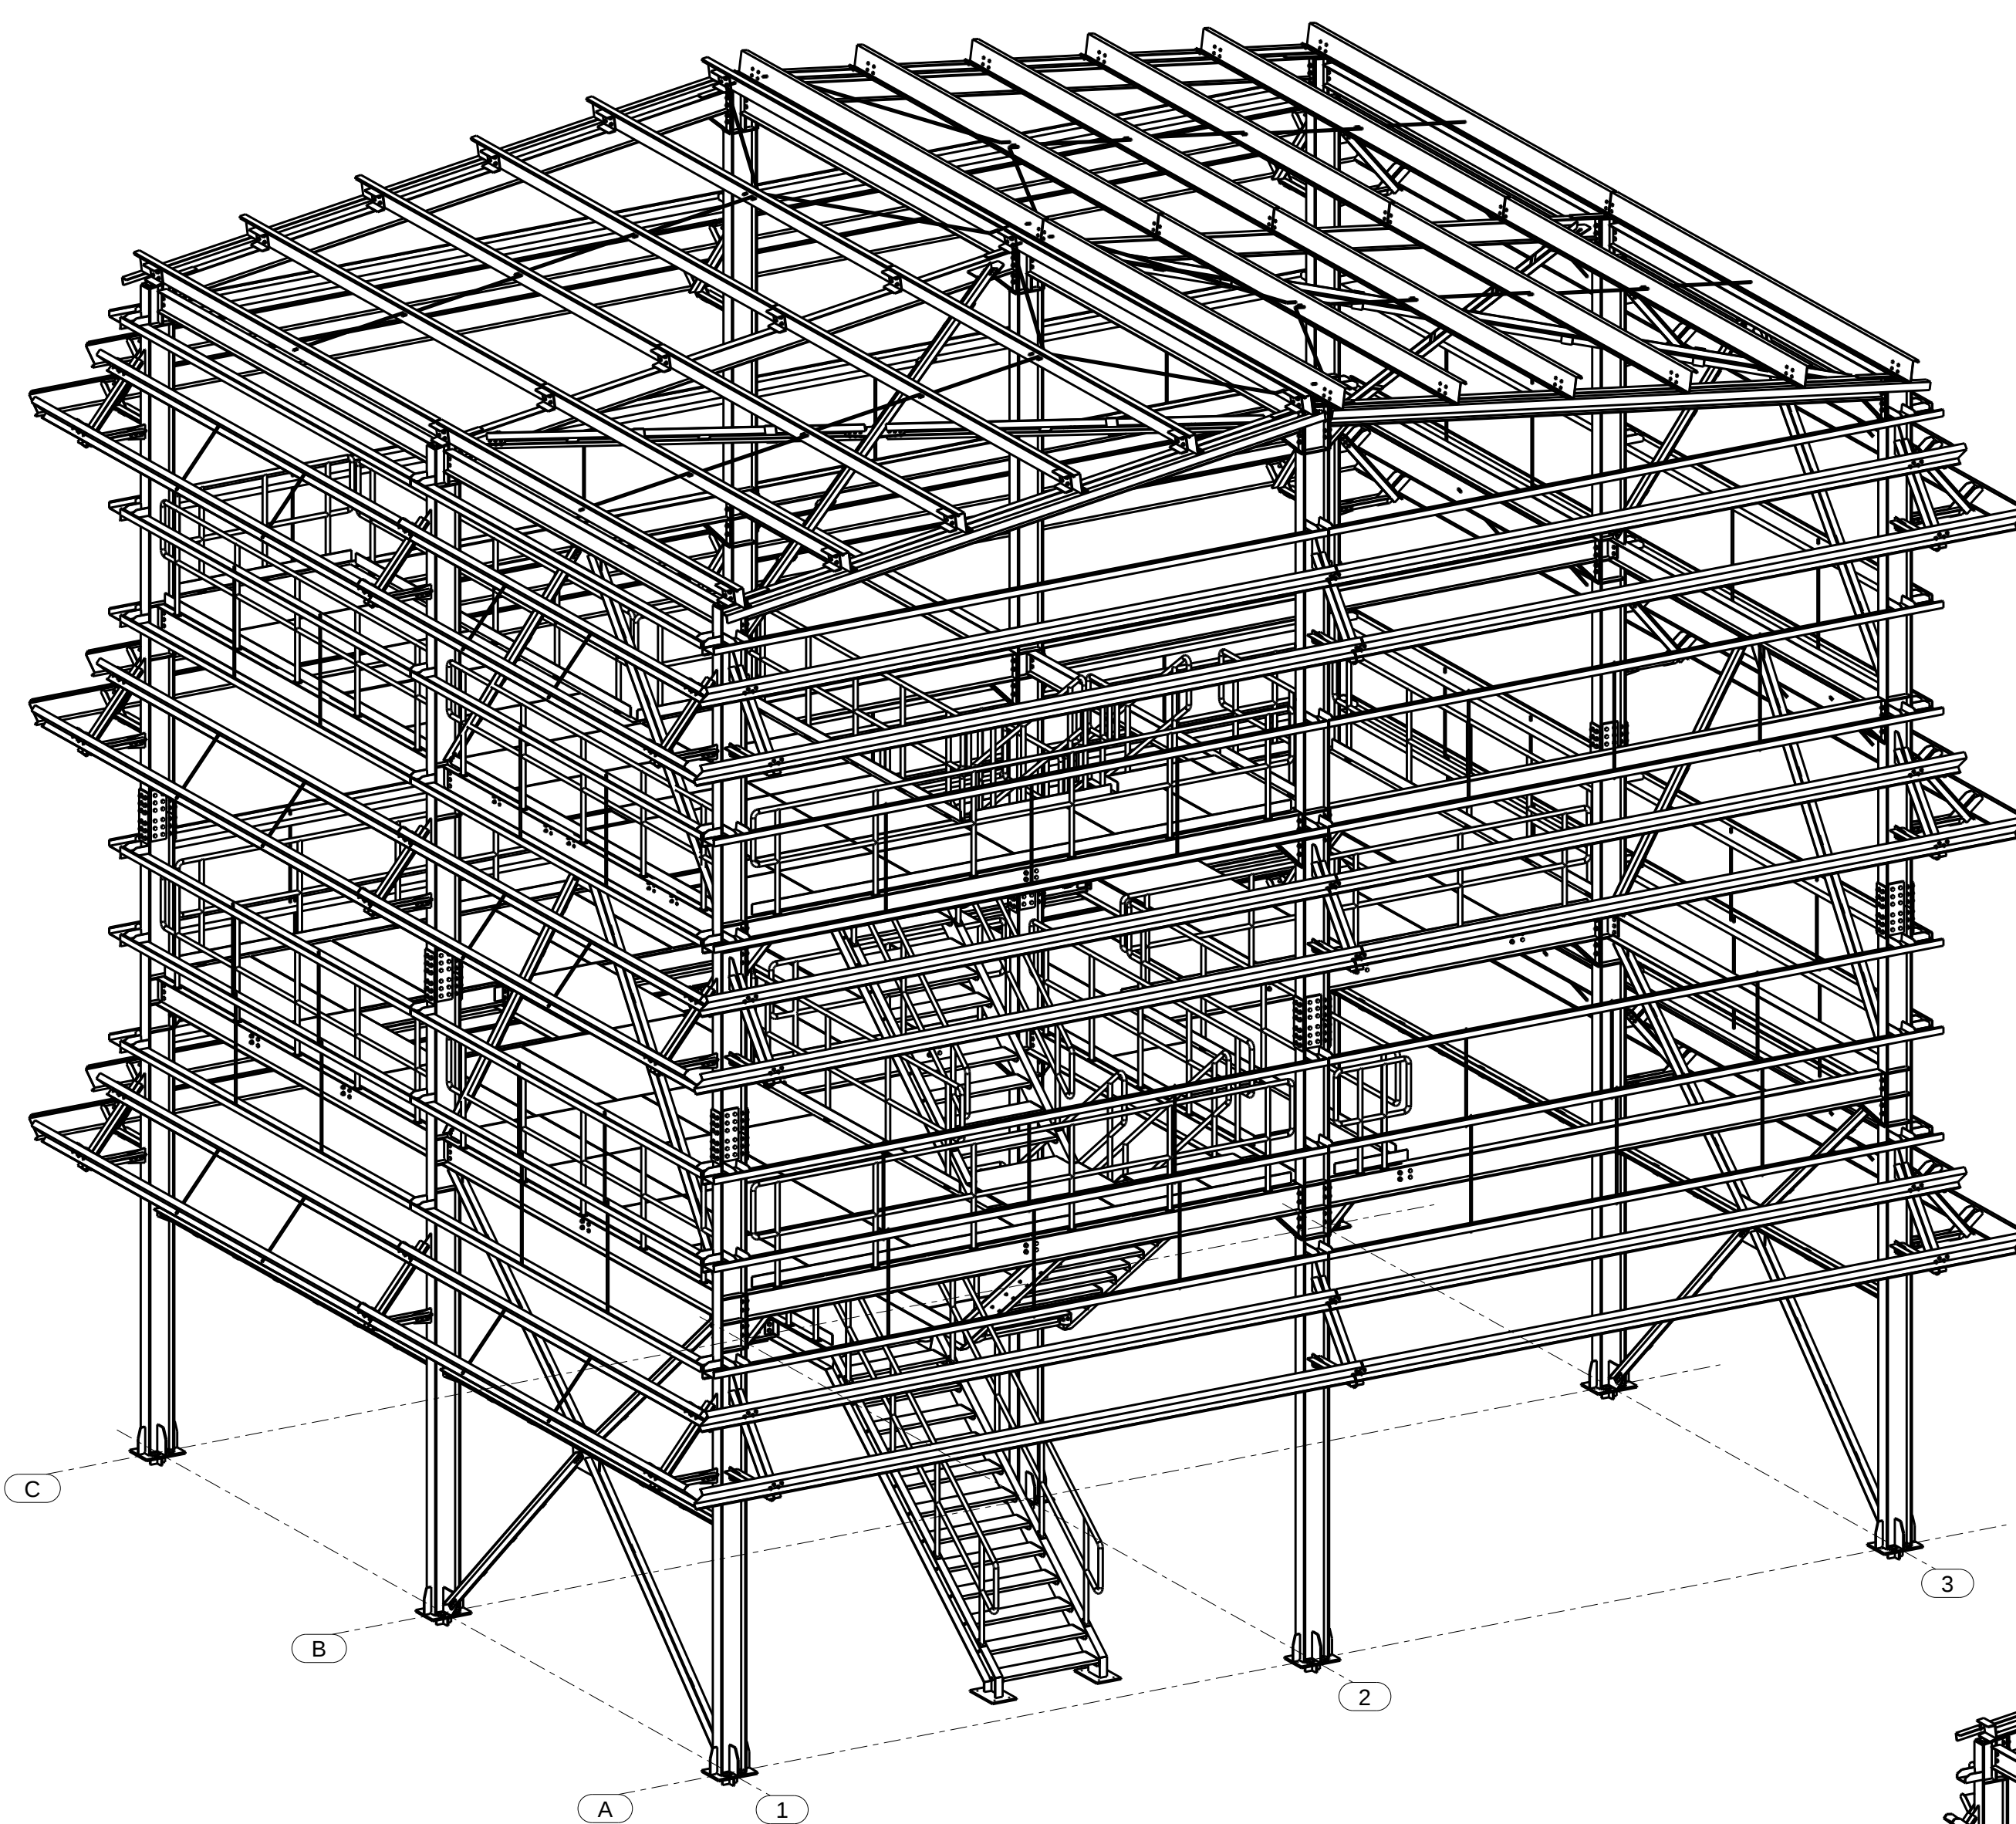


3D-VIEW

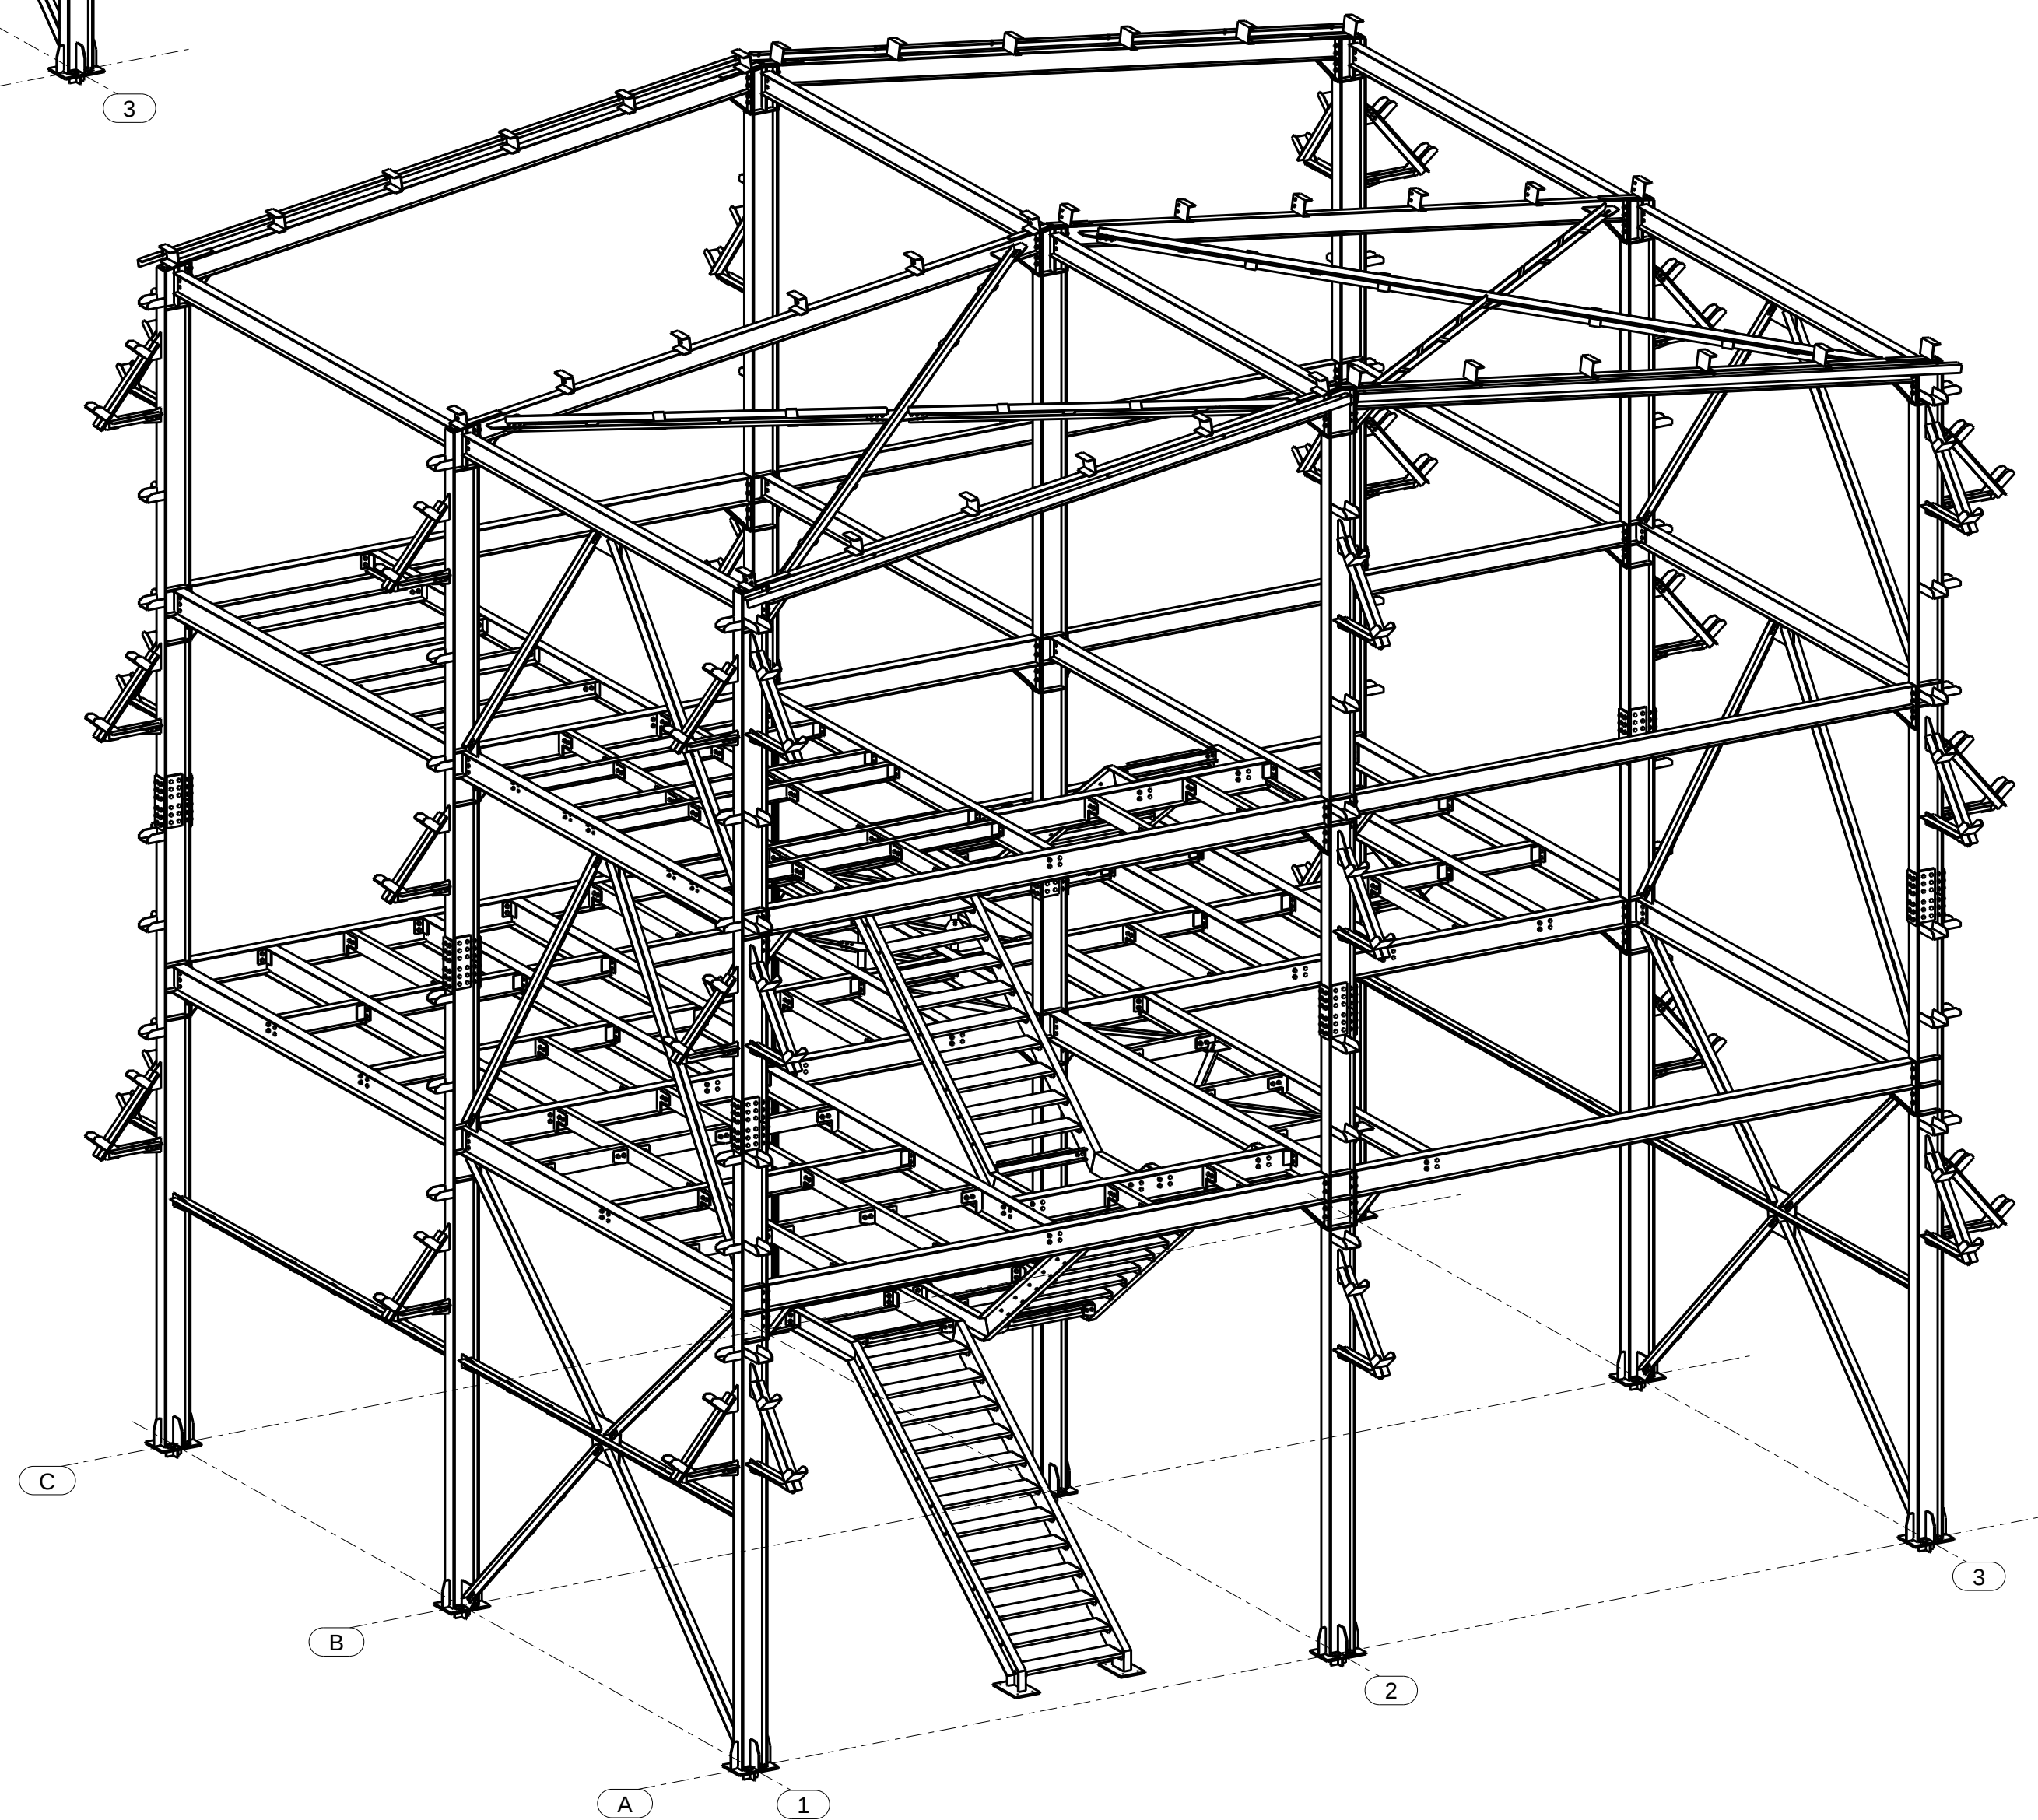

3D - VIEW

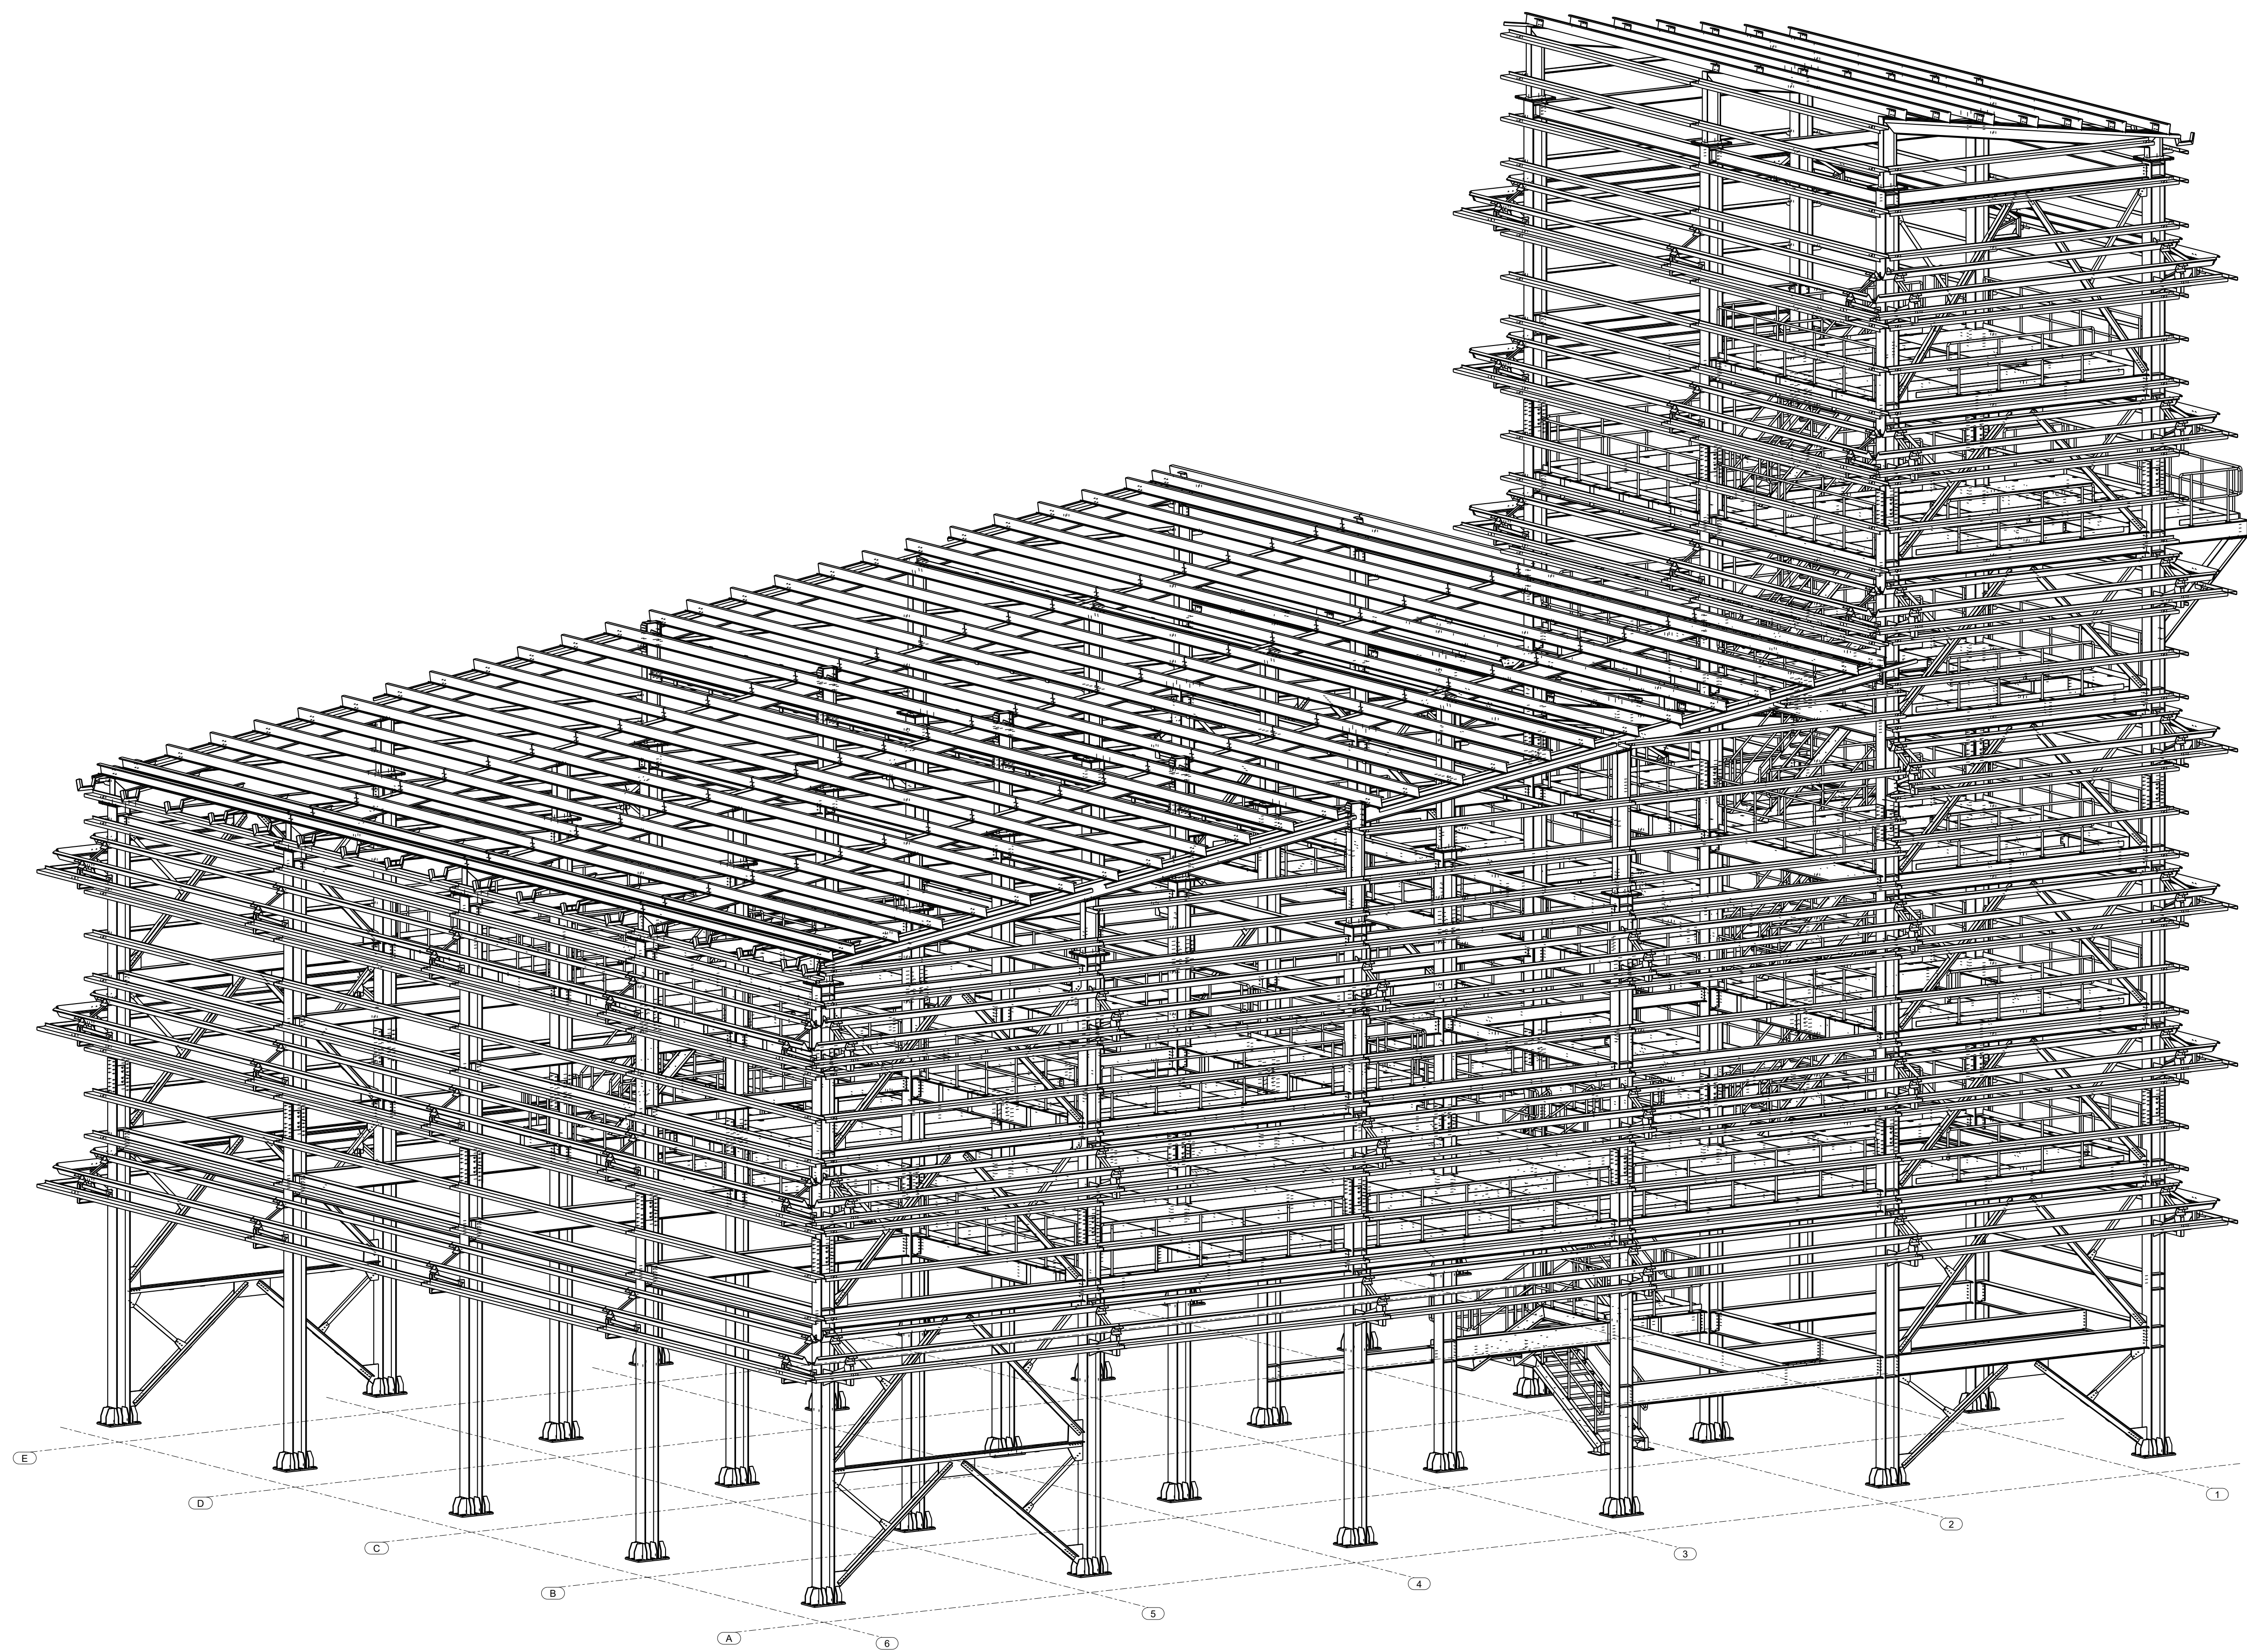

3D - VIEW

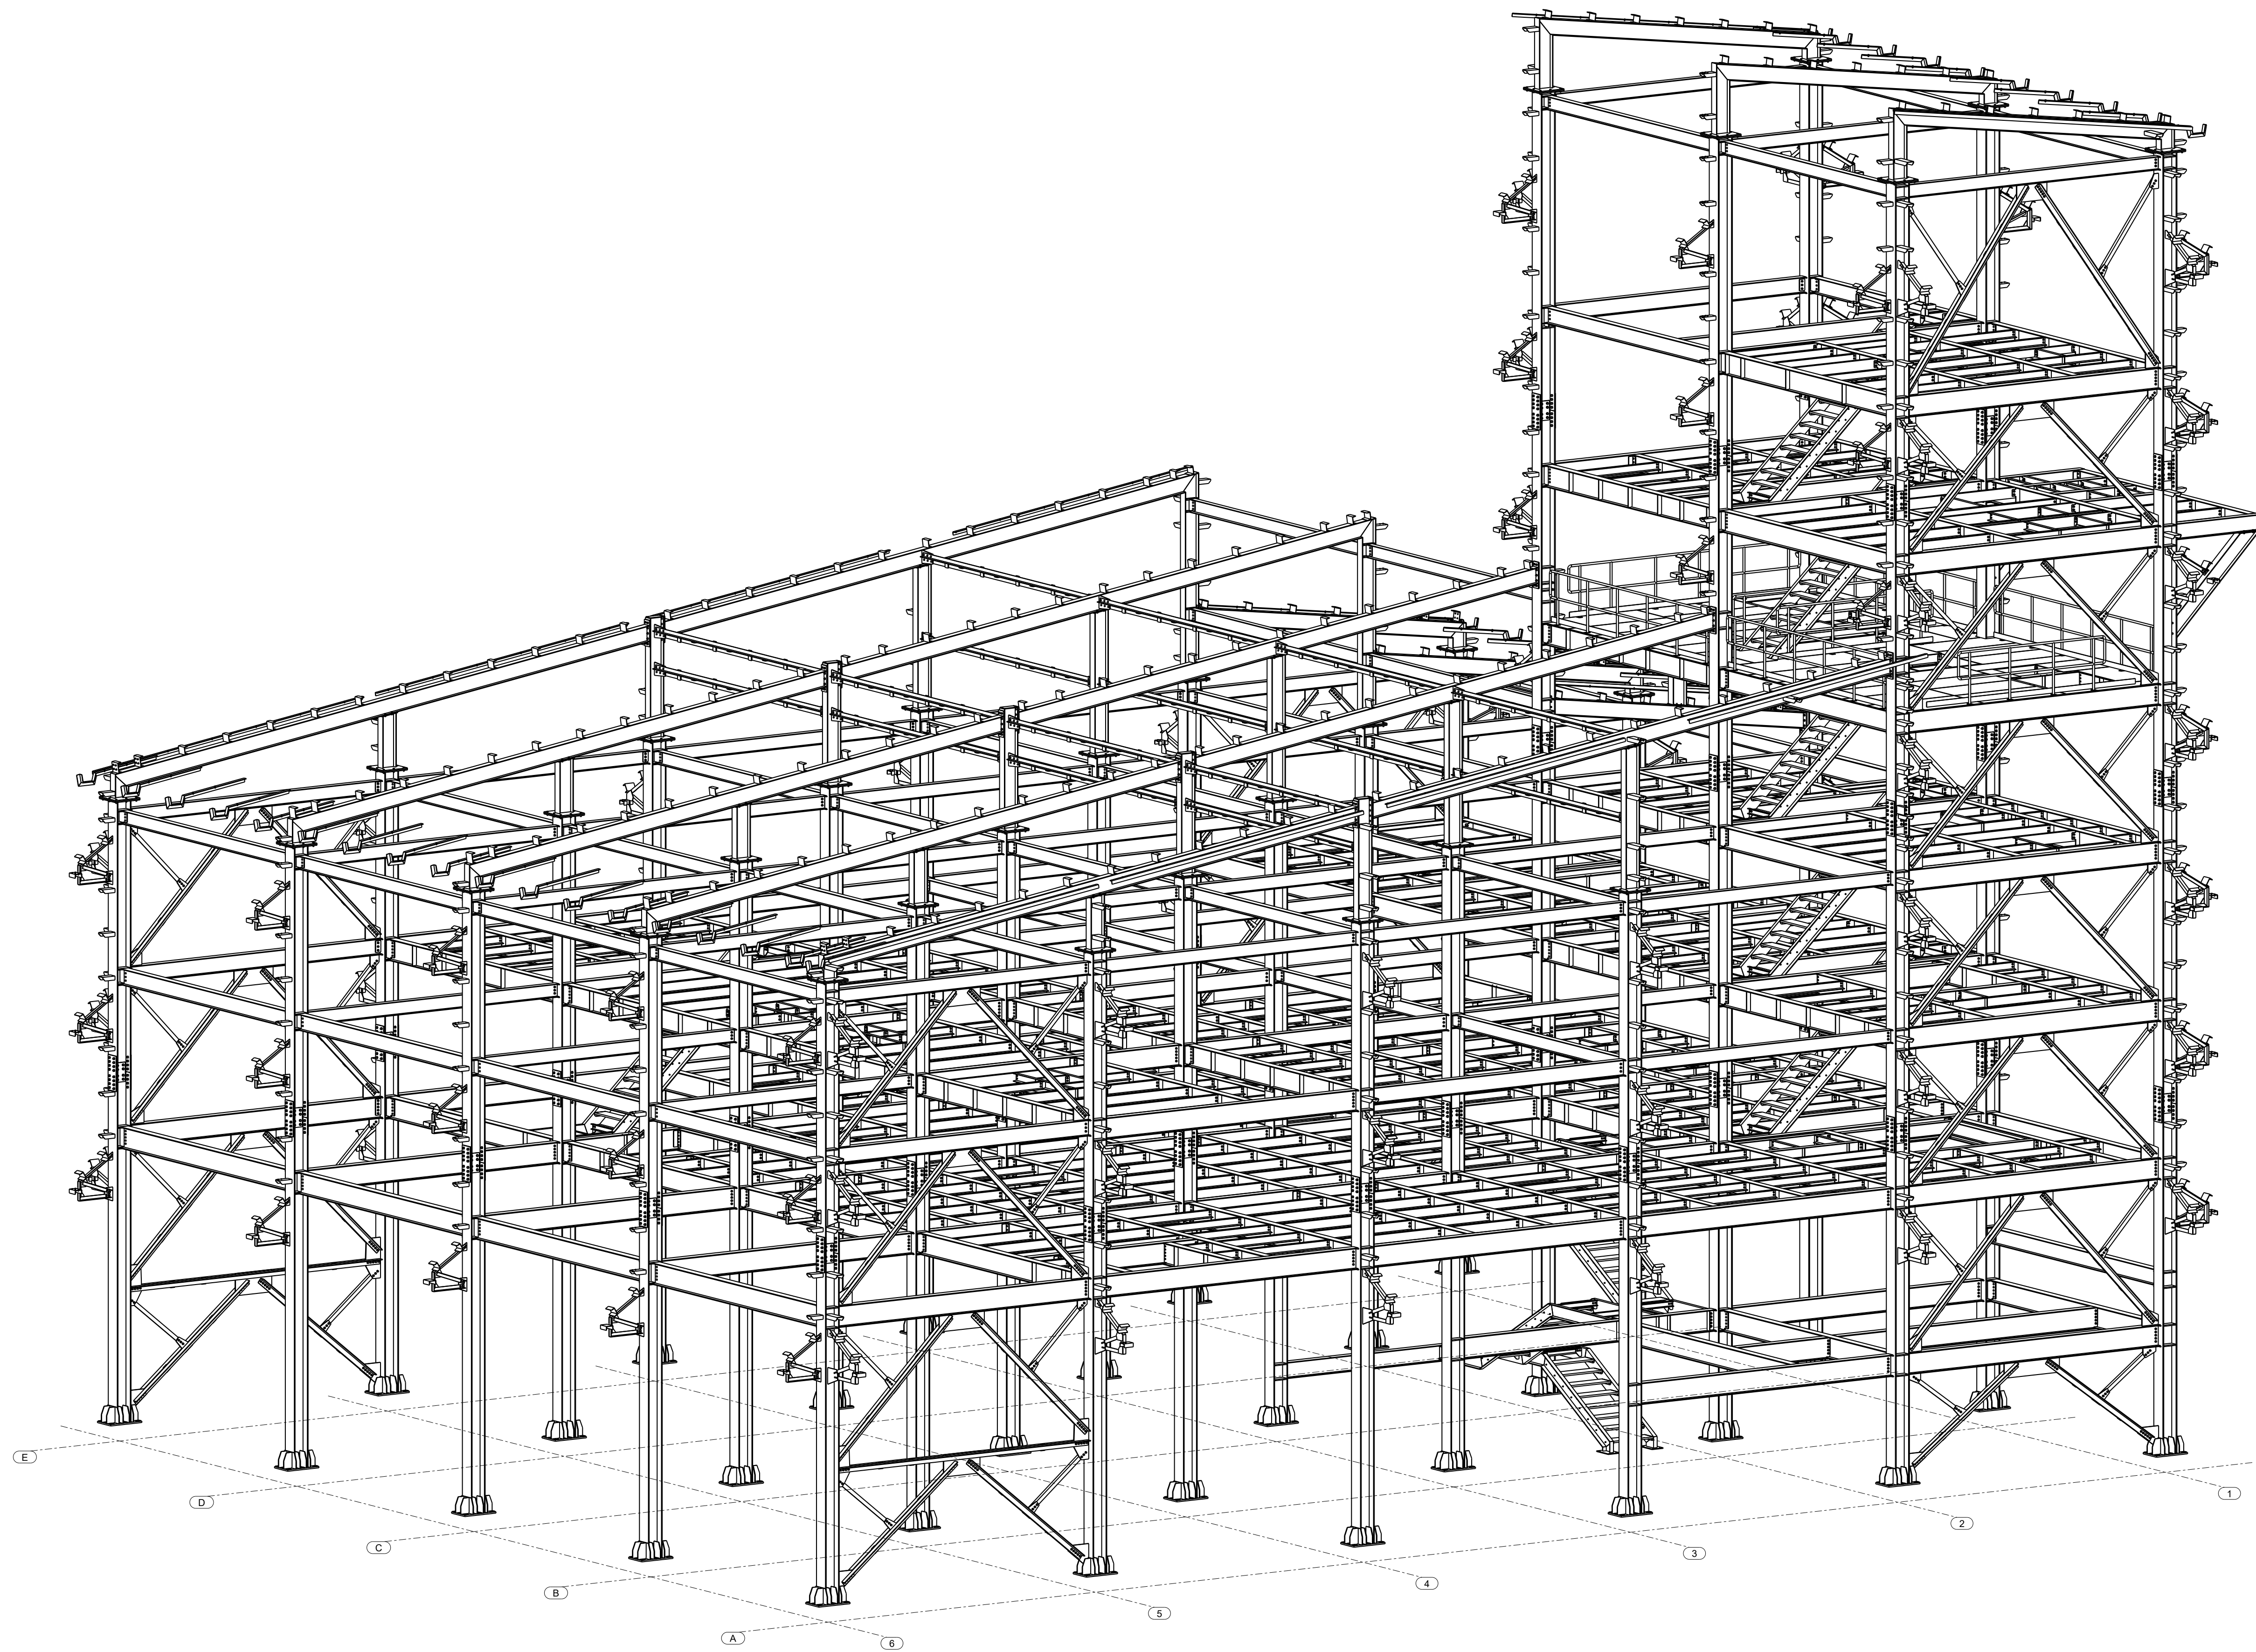

3D - VIEW

